




FRONT ELEVATION

DATE	REVISION	BY


BUILDER	CUSTOMER/PROJECT
ADDRESS	
CITY	STATE
COUNTY	ZIP
ORDER NO	SNOW LOAD (LBS)
FILE NAME	WIND SPEED (MPH)
FOX BORO III	SQFT
	TYPE

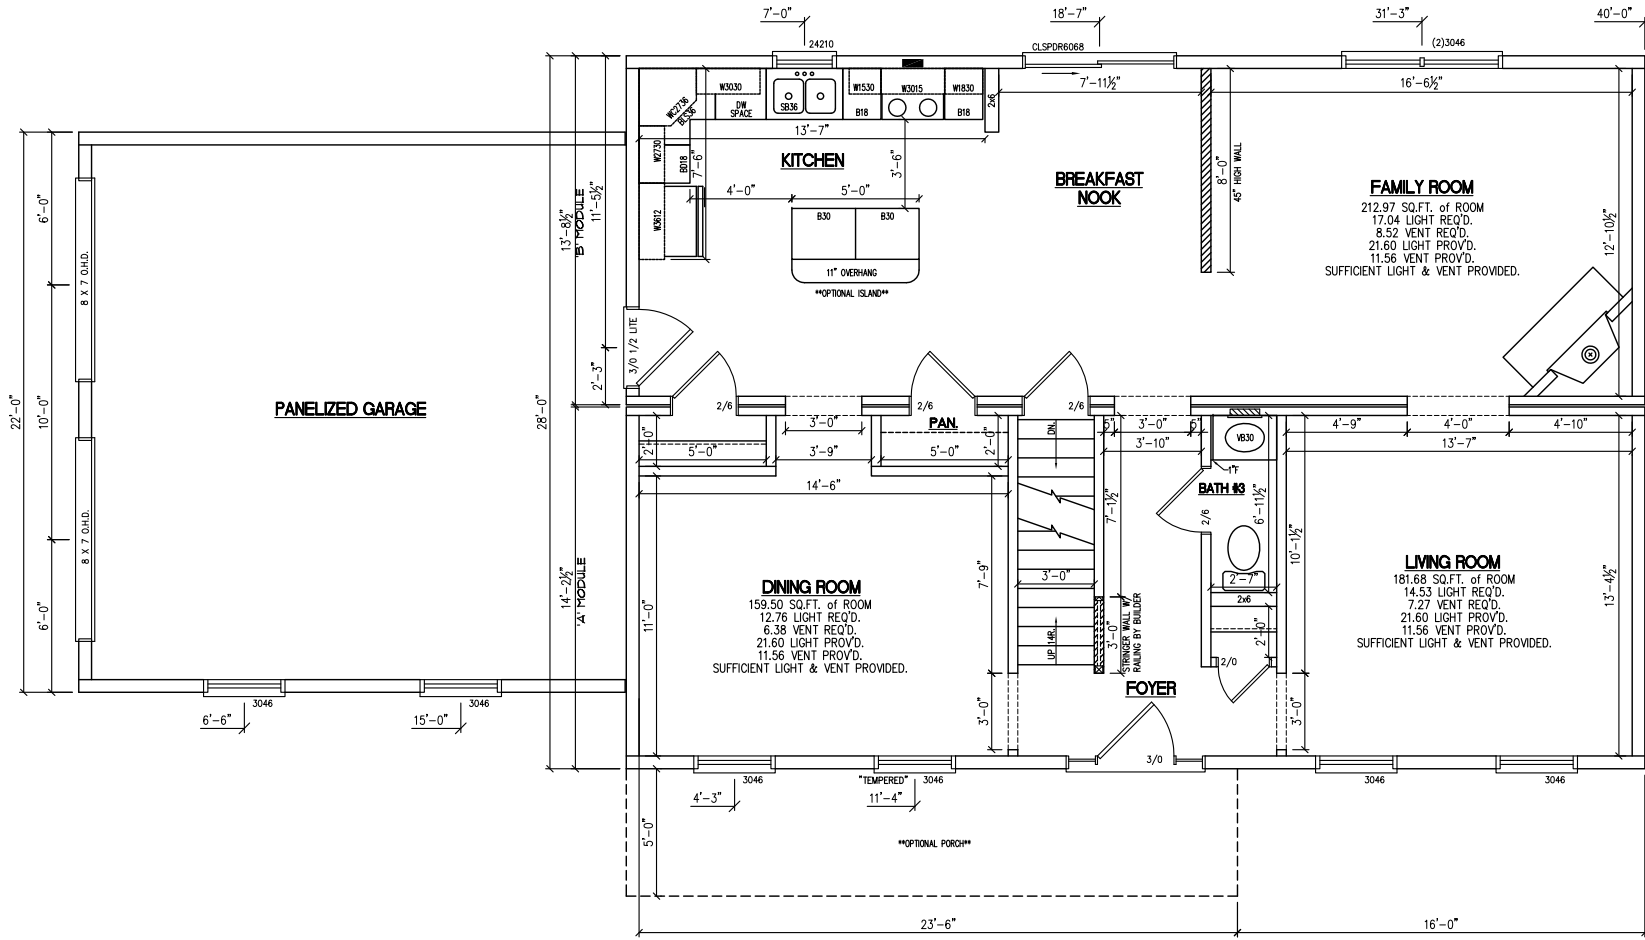

DATE	REVISION	BY

BUILDER	CUSTOMER/PROJECT
ADDRESS	CITY
CITY	STATE
COUNTY	ZIP
ORDER NO	SNOW LOAD (LBS)
FILE NAME	WIND SPEED (MPH)
FOX BORO III	TYPE
	SKFT
	SERIAL NO


1ST STORY FLOOR PLAN

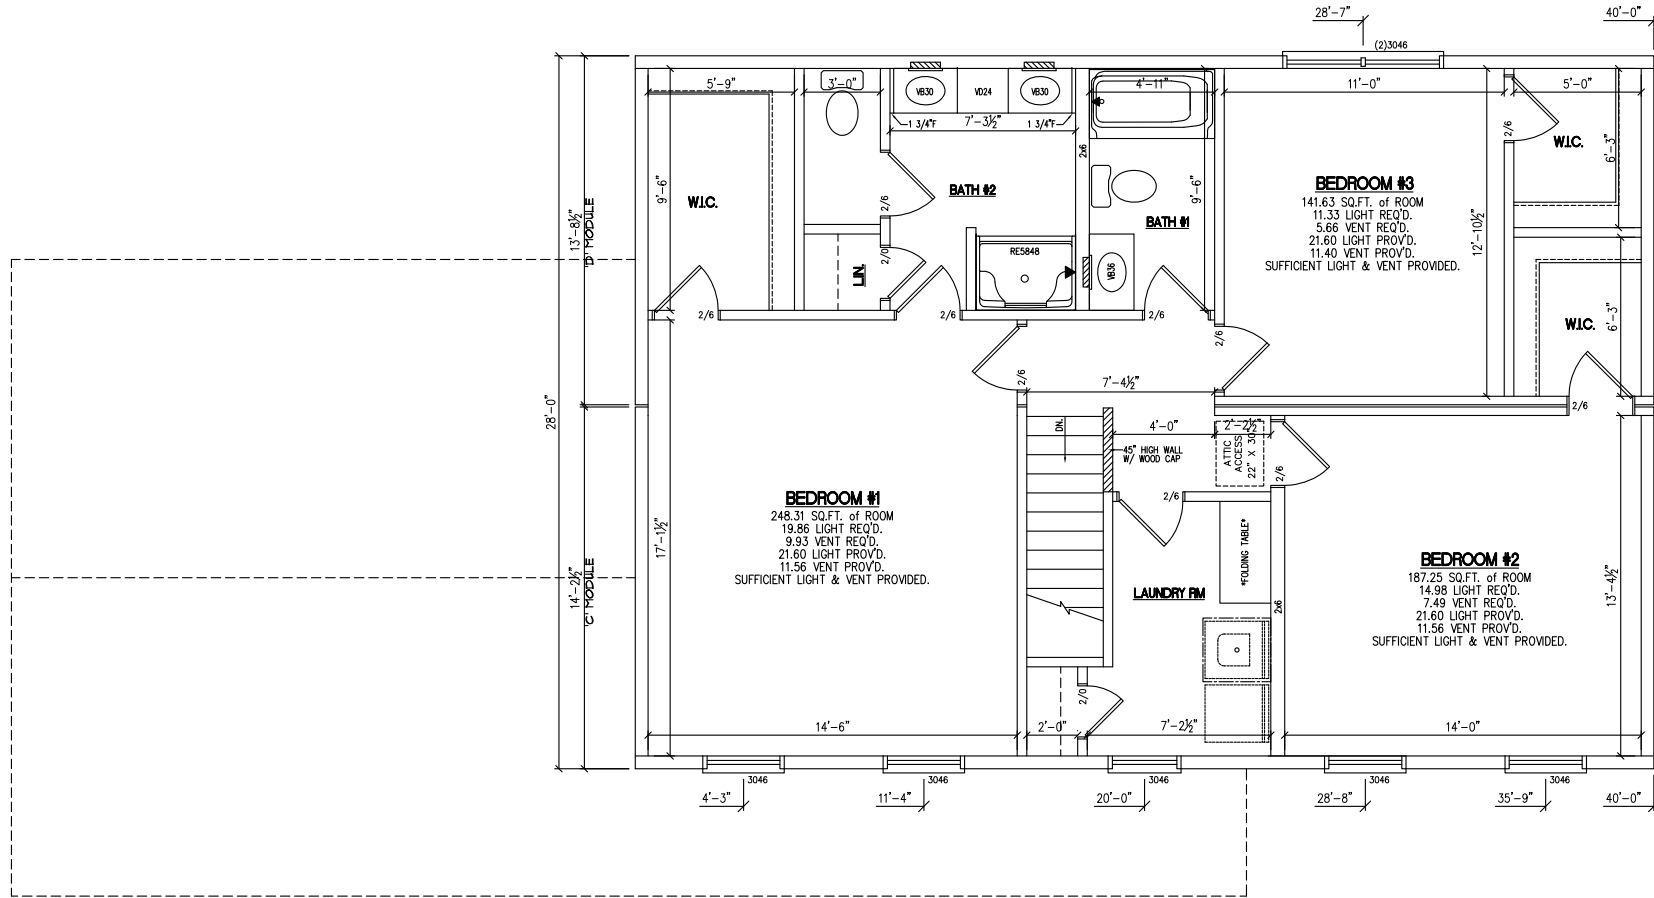

DATE	REVISION	BY

BUILDER	CUSTOMER/PROJECT
CITY	STATE
COUNTY	ZIP
ORDER NO	SNOW LOAD (LBS)
FILE NAME	WIND SPEED (MPH)
FOX BORO III	TYPE
	SERIAL NO
	SQFT


2ND STORY FLOOR PLAN

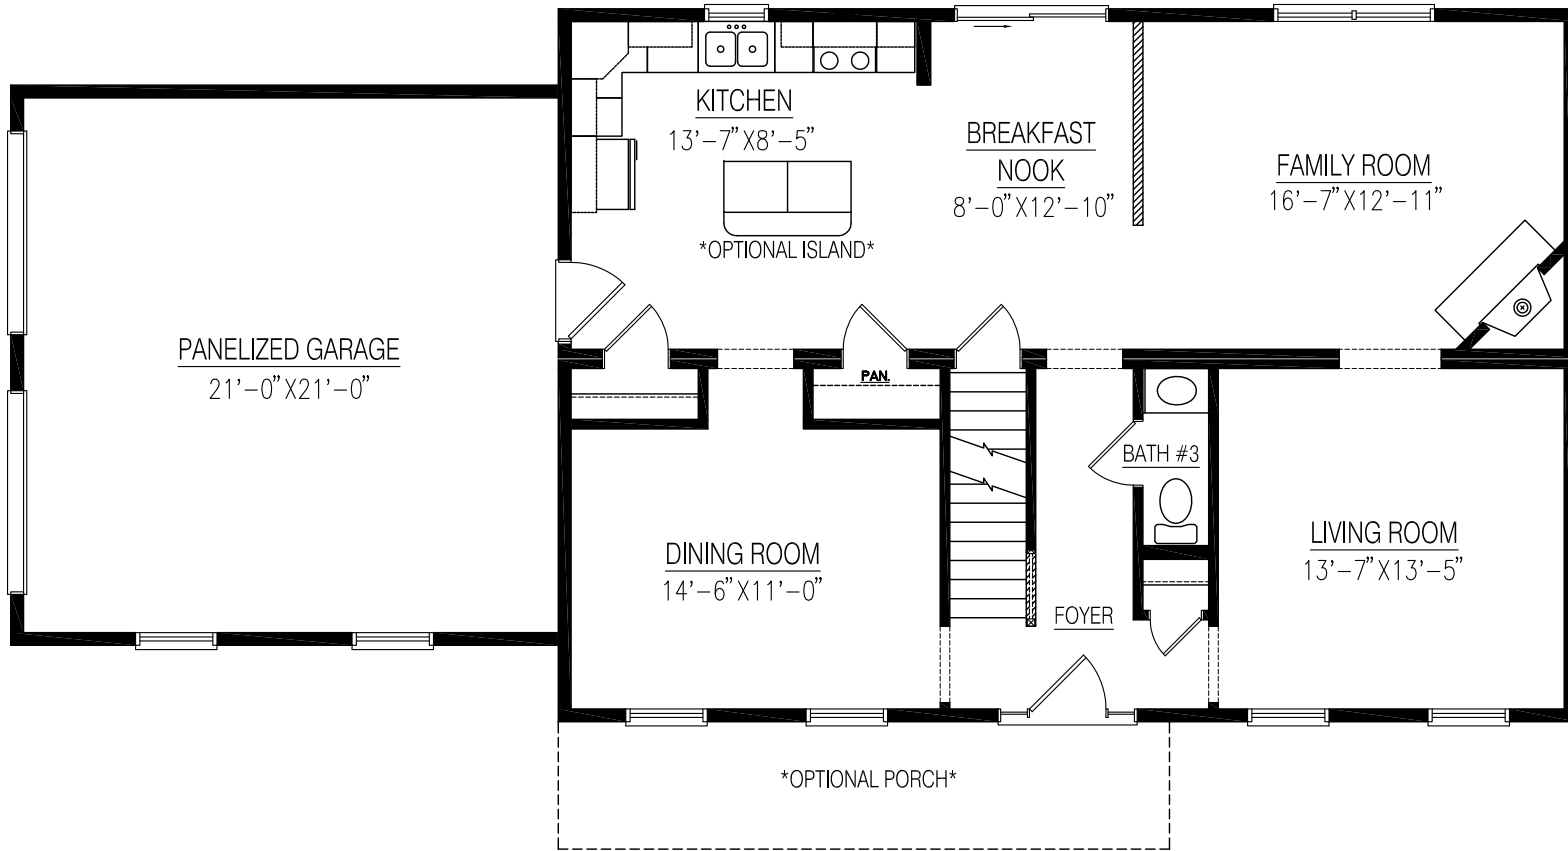

DATE	REVISION	BY

BUILDER	CUSTOMER/PROJECT	ZIP
ADDRESS	CITY	STATE
COUNTY	SNOW LOAD (LBS)	WIND SPEED (MPH)
ORDER NO	SERIAL NO	TYPE
FILE NAME	FOX BORO III	

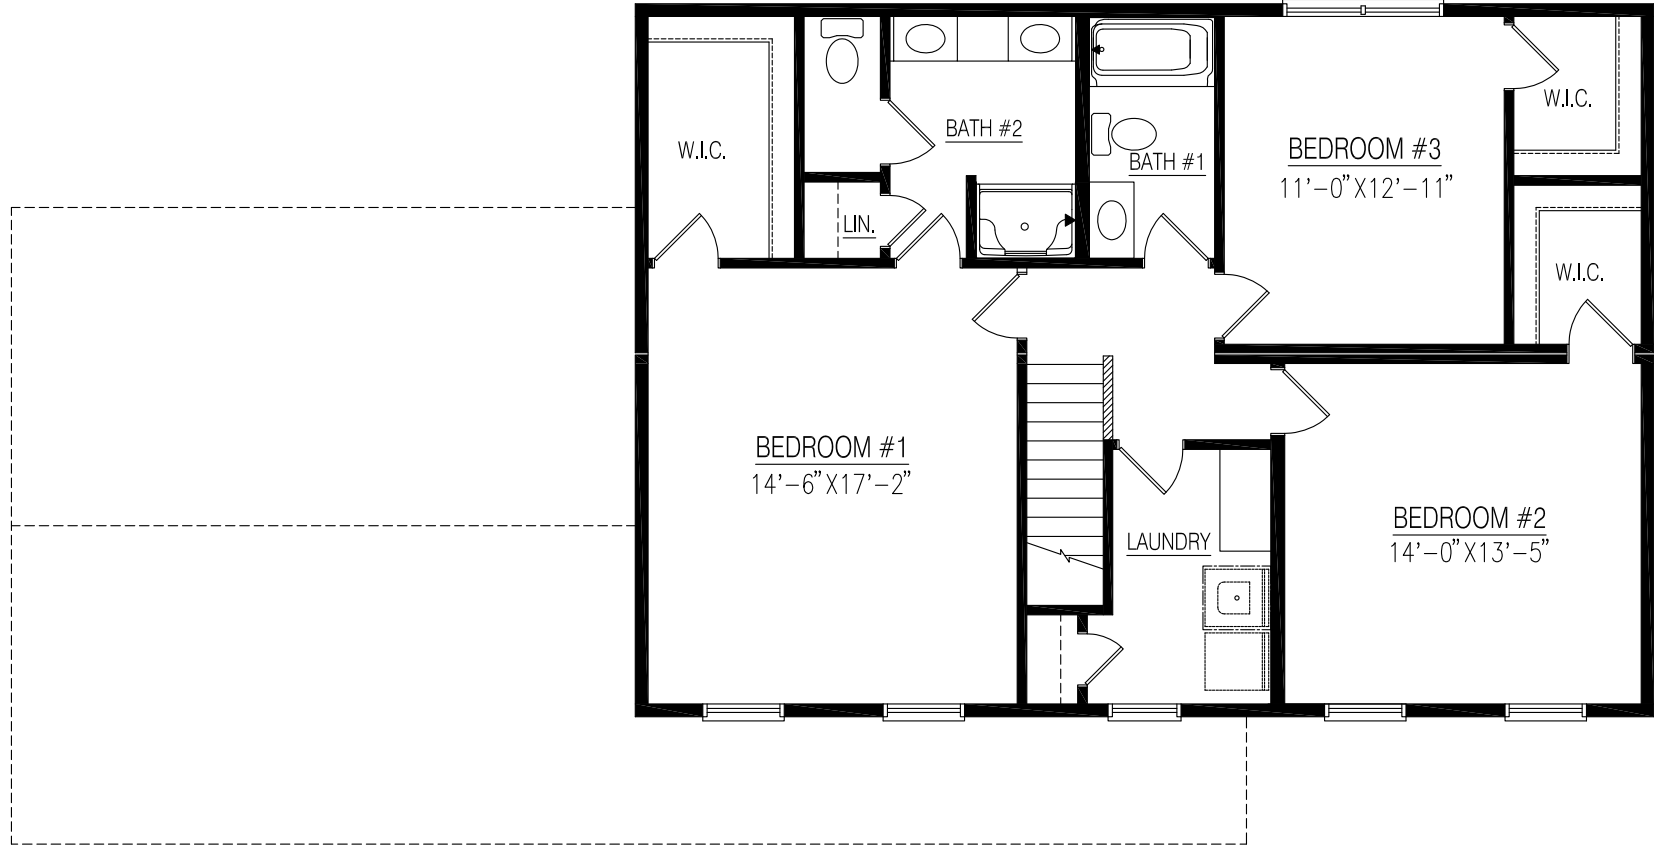

DATE	REVISION	BY

BUILDER	CUSTOMER/PROJECT	ZIP
ADDRESS	CITY	STATE
COUNTY	ORDER NO	SNOW LOAD (LBS)
SERIAL NO	FILE NAME	WIND SPEED (MPH)
		TYPE