

**FRONT ELEVATION**  
**ELEVATION SHOWN WITH OPTIONS**

**Icon - Legacy Custom Modular Homes, LLC**  
**ICON LEGACY** 246 SAND HILL ROAD  
 SELINGROVE, PA 17870  
 PHONE 570-374-3280  
 FAX 570-374-1122  
 WWW.ICONLEGACY.COM  
 Custom Modular Homes, LLC

DATE	REVISION	BY


  

BUILDER	CUSTOMER/PROJECT
ADDRESS	CITY
STATE	ZIP
COUNTY	SNOW LOAD (LBS)
ORDER NO	WIND SPEED (MPH)
FILE NAME	SERIAL NO
NOR THLAND 1	1870
	TYP. CAPE

FRONT ELEVATION	
SERIAL # / ORDER #	PAGE #
S#????/O#????	

**BUILDER IS RESPONSIBLE TO PROVIDE ICON LEGACY C.M.H. WITH ANY LOCAL/STATE CODES OR AMENDMENTS THAT WILL EFFECT THE DESIGN AND CONSTRUCTION OF THE HOUSE.**

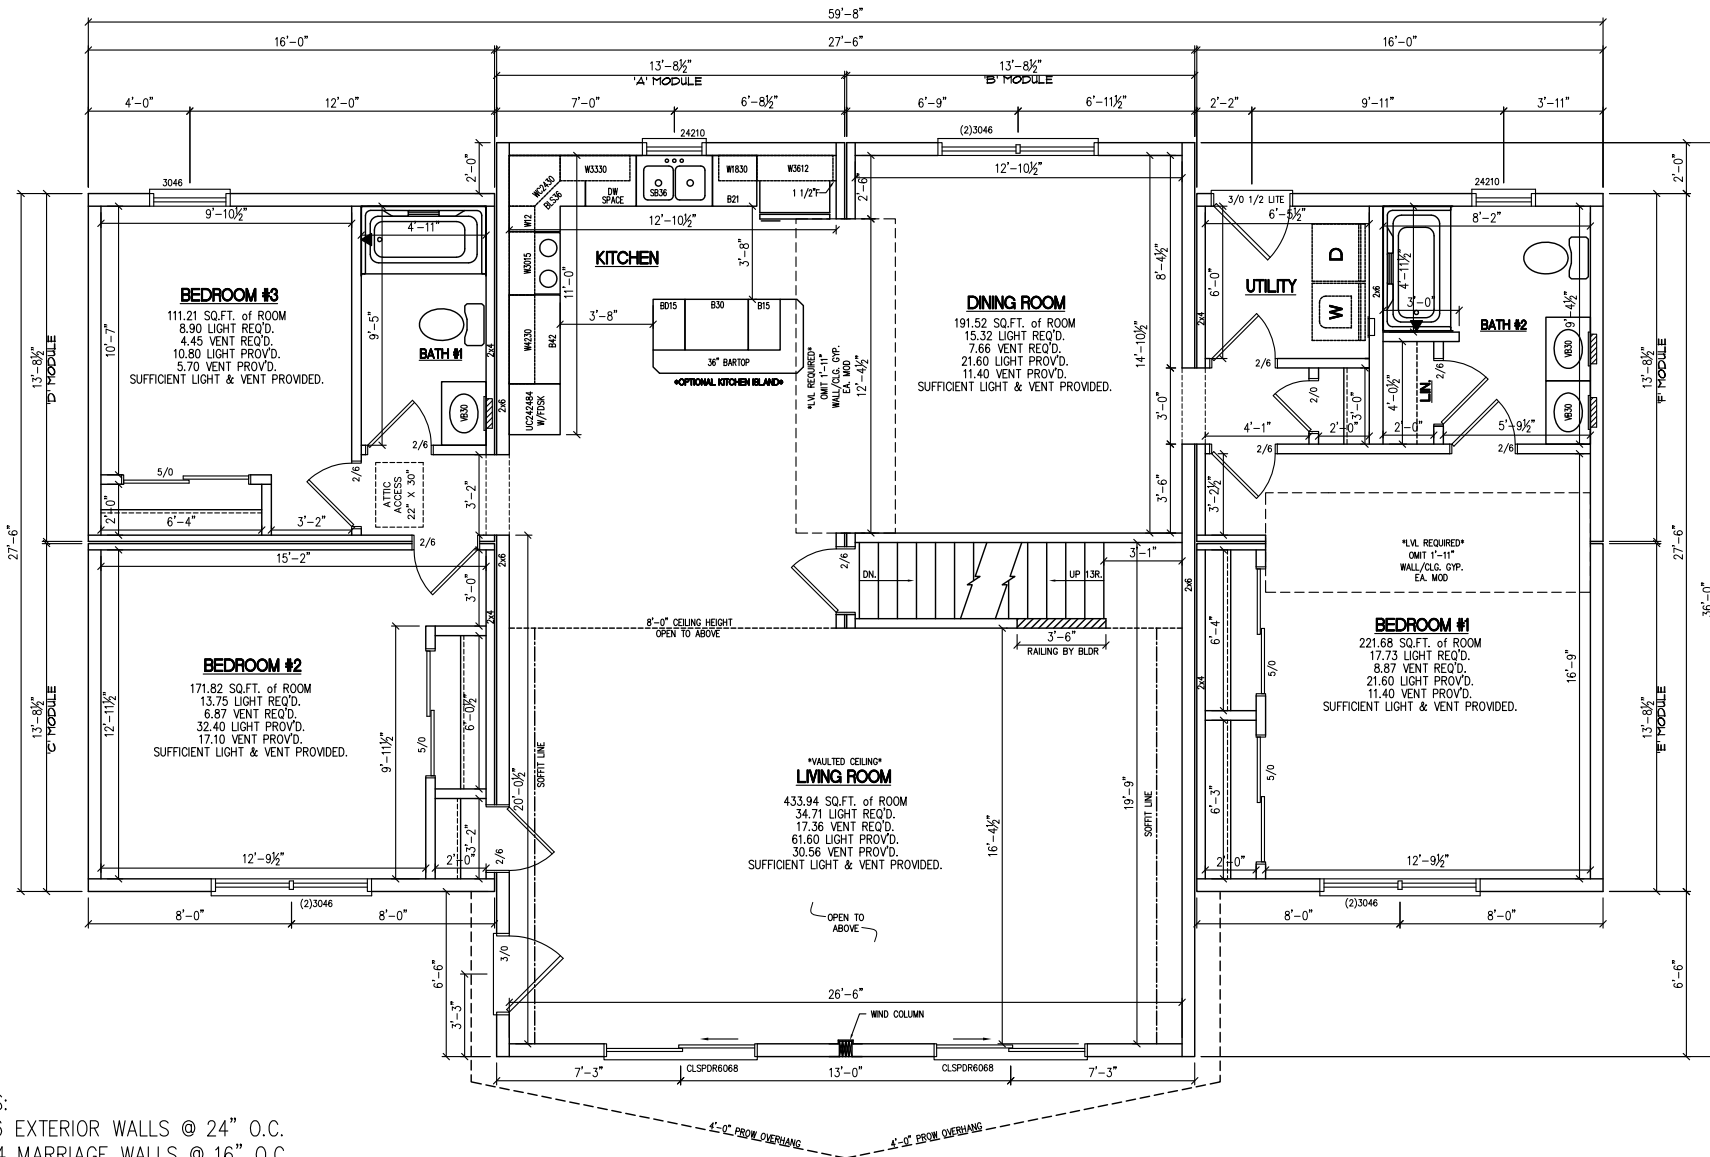

- NOTES:
- 2x6 EXTERIOR WALLS @ 24" O.C.
  - 2x4 MARRIAGE WALLS @ 16" O.C.
  - 8'-0" CEILING HEIGHT
  - MW CLASSIC MODULAR SINGLE HUNG WINDOWS
  - ??,?? TOTAL BTU HEAT LOSS
  - BUILDER TO PROVIDE A HEATING UNIT WITH A MINIMUM ??,0 AFUE
  - 12/12 RAFTER @ 24" O.C. (CENTER)
  - 7/12 RAFTER @ 24" O.C. (WINGS)

BY	REVISION	DATE


CUSTOMER/PROJECT	ZIP
ADDRESS	STATE
CITY	COUNTY
COUNTY	SNOW LOAD (LBS)
ORDER NO	WIND SPEED (MPH)
SERIAL NO	TYPE OF CAPE
FILE NAME	
NOR ISLAND 1	

187 STORY FLOOR PLAN

SERIAL #/ ORDER #

S#????/O#????

PAGE #

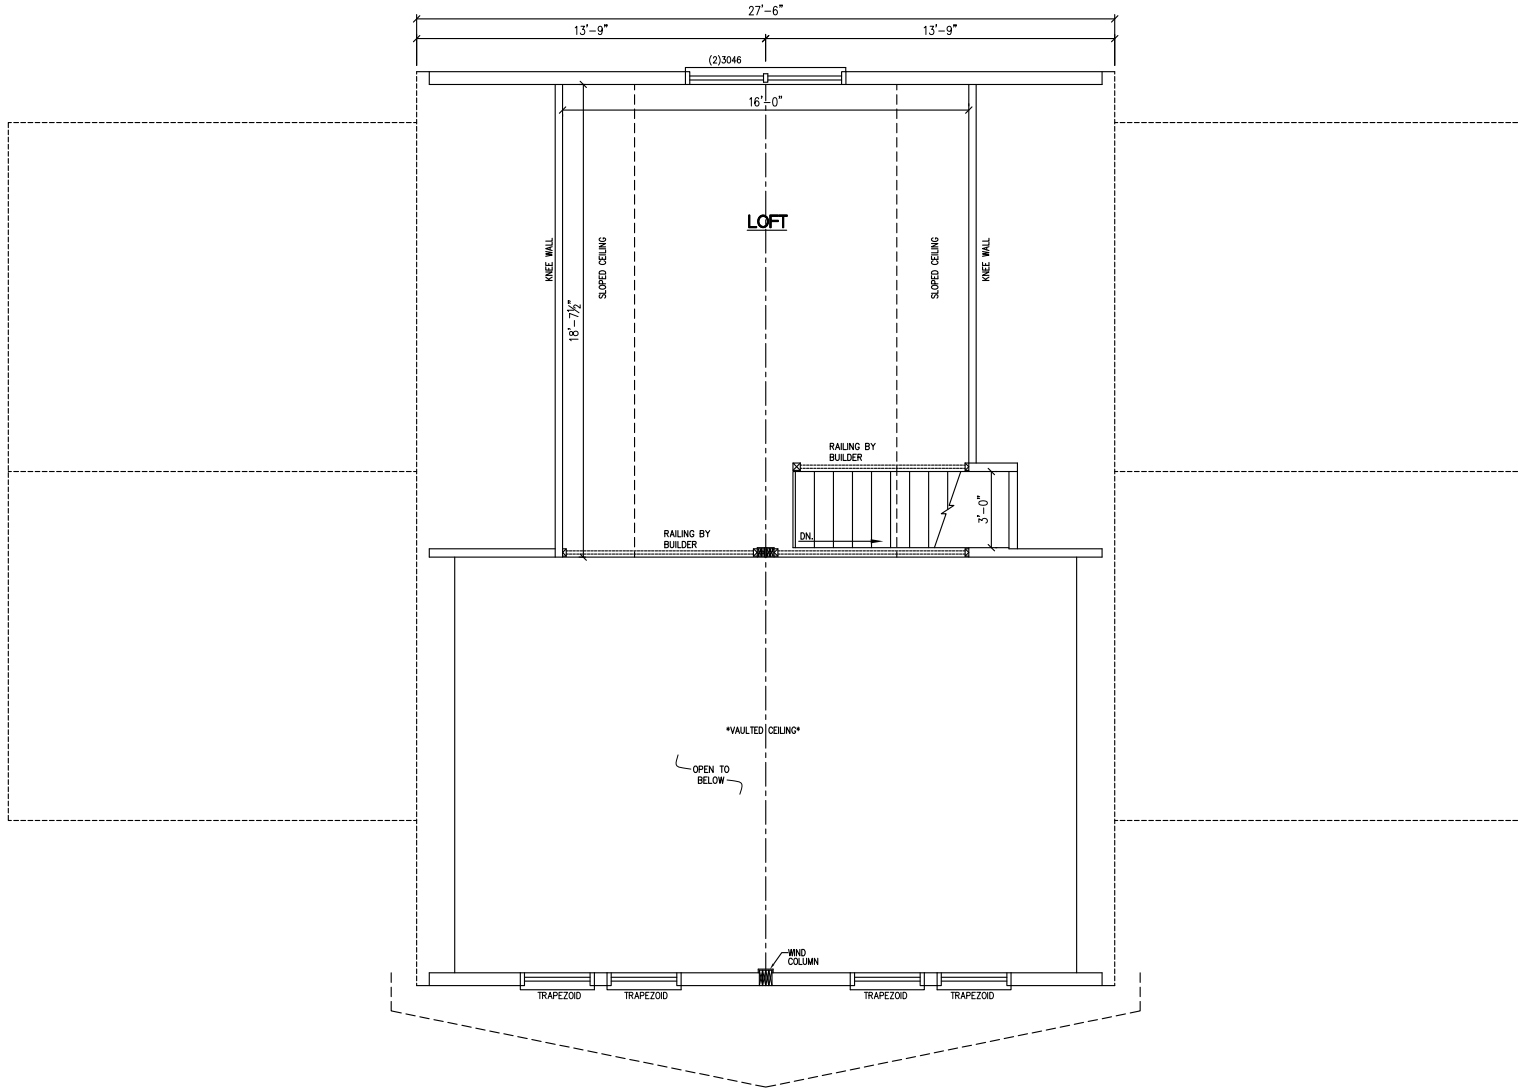

Icon - Legacy Custom  
 Modular Homes, LLC  
 246 SAND HILL ROAD  
 SELINGROVE, PA 17870  
 PHONE 570-374-3280  
 FAX 570-374-1122  
 WWW.ICONLEGACY.COM



DATE	REVISION	BY


BUILDER	CUSTOMER/PROJECT
ADDRESS	
CITY	STATE ZIP
COUNTY	SNOW LOAD (LBS) WIND SPEED (MPH)
ORDER NO	SF T 1870 TYP CAPE
FILE NAME	SERIAL NO
NORHLAND 1	

2ND STORY FLOOR PLAN

SERIAL # / ORDER #

S#????/O#????


PAGE #

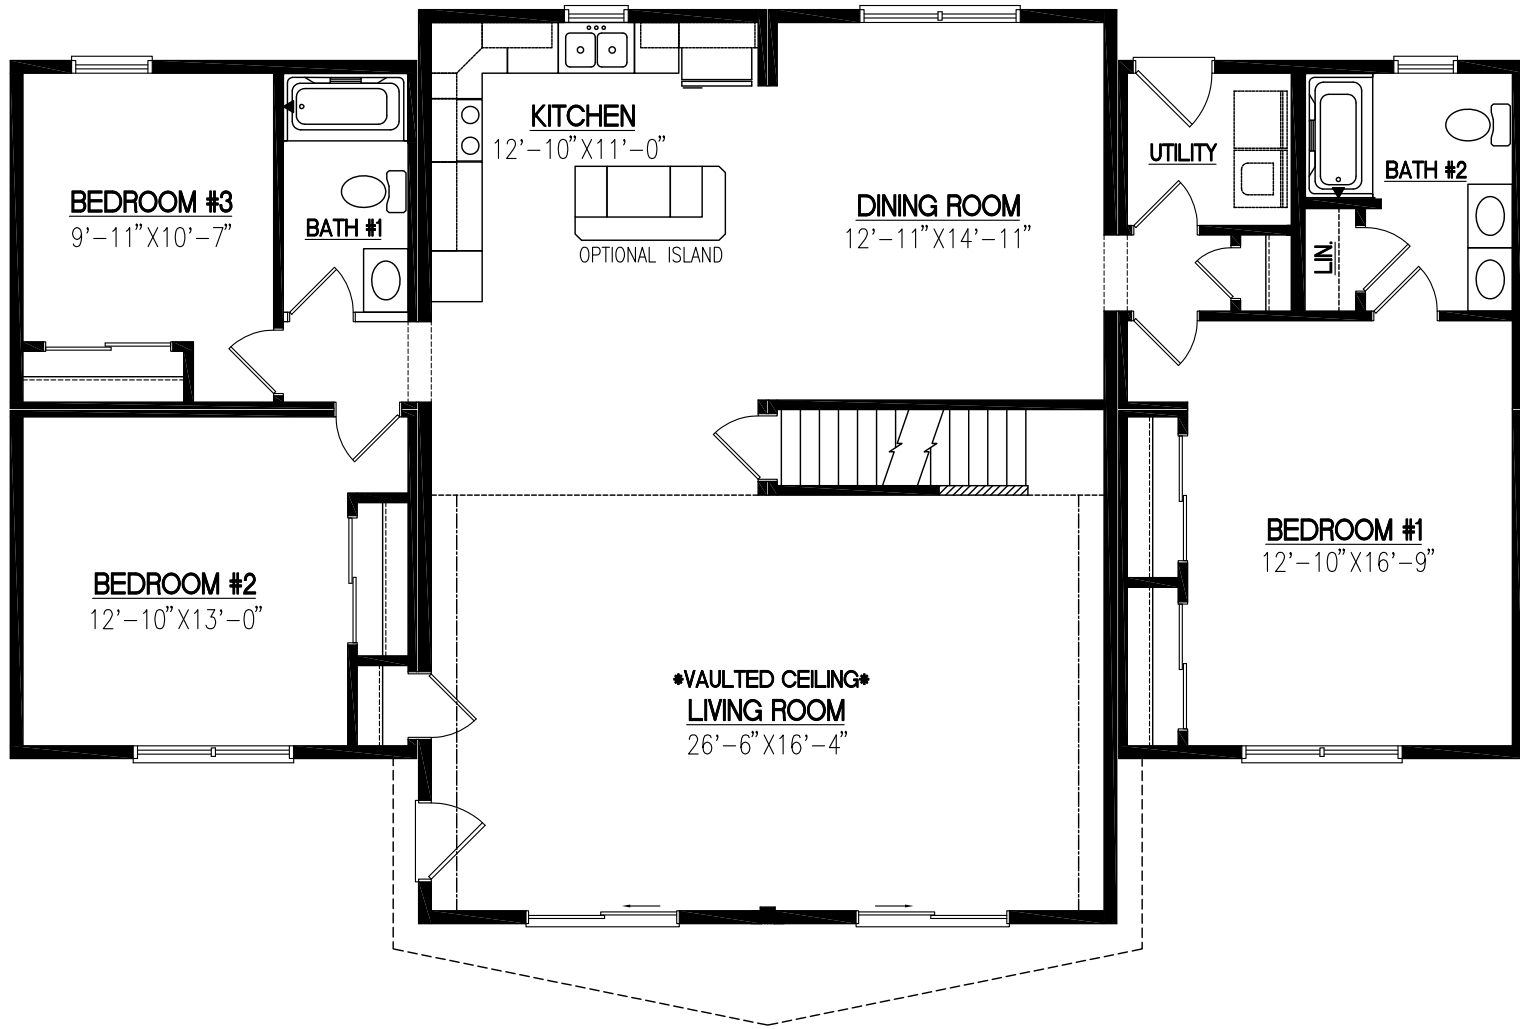

DATE	REVISION	BY

BUILDER	CUSTOMER/PROJECT	ZIP
ADDRESS	STATE	WIND SPEED (MPH)
CITY	SNOW LOAD (LBS)	TYPE
COUNTY	SPT	CAPE
ORDER NO	FILE NAME	
SERIAL NO	NOR THLAND 1	

1ST STORY LITERATURE PLAN

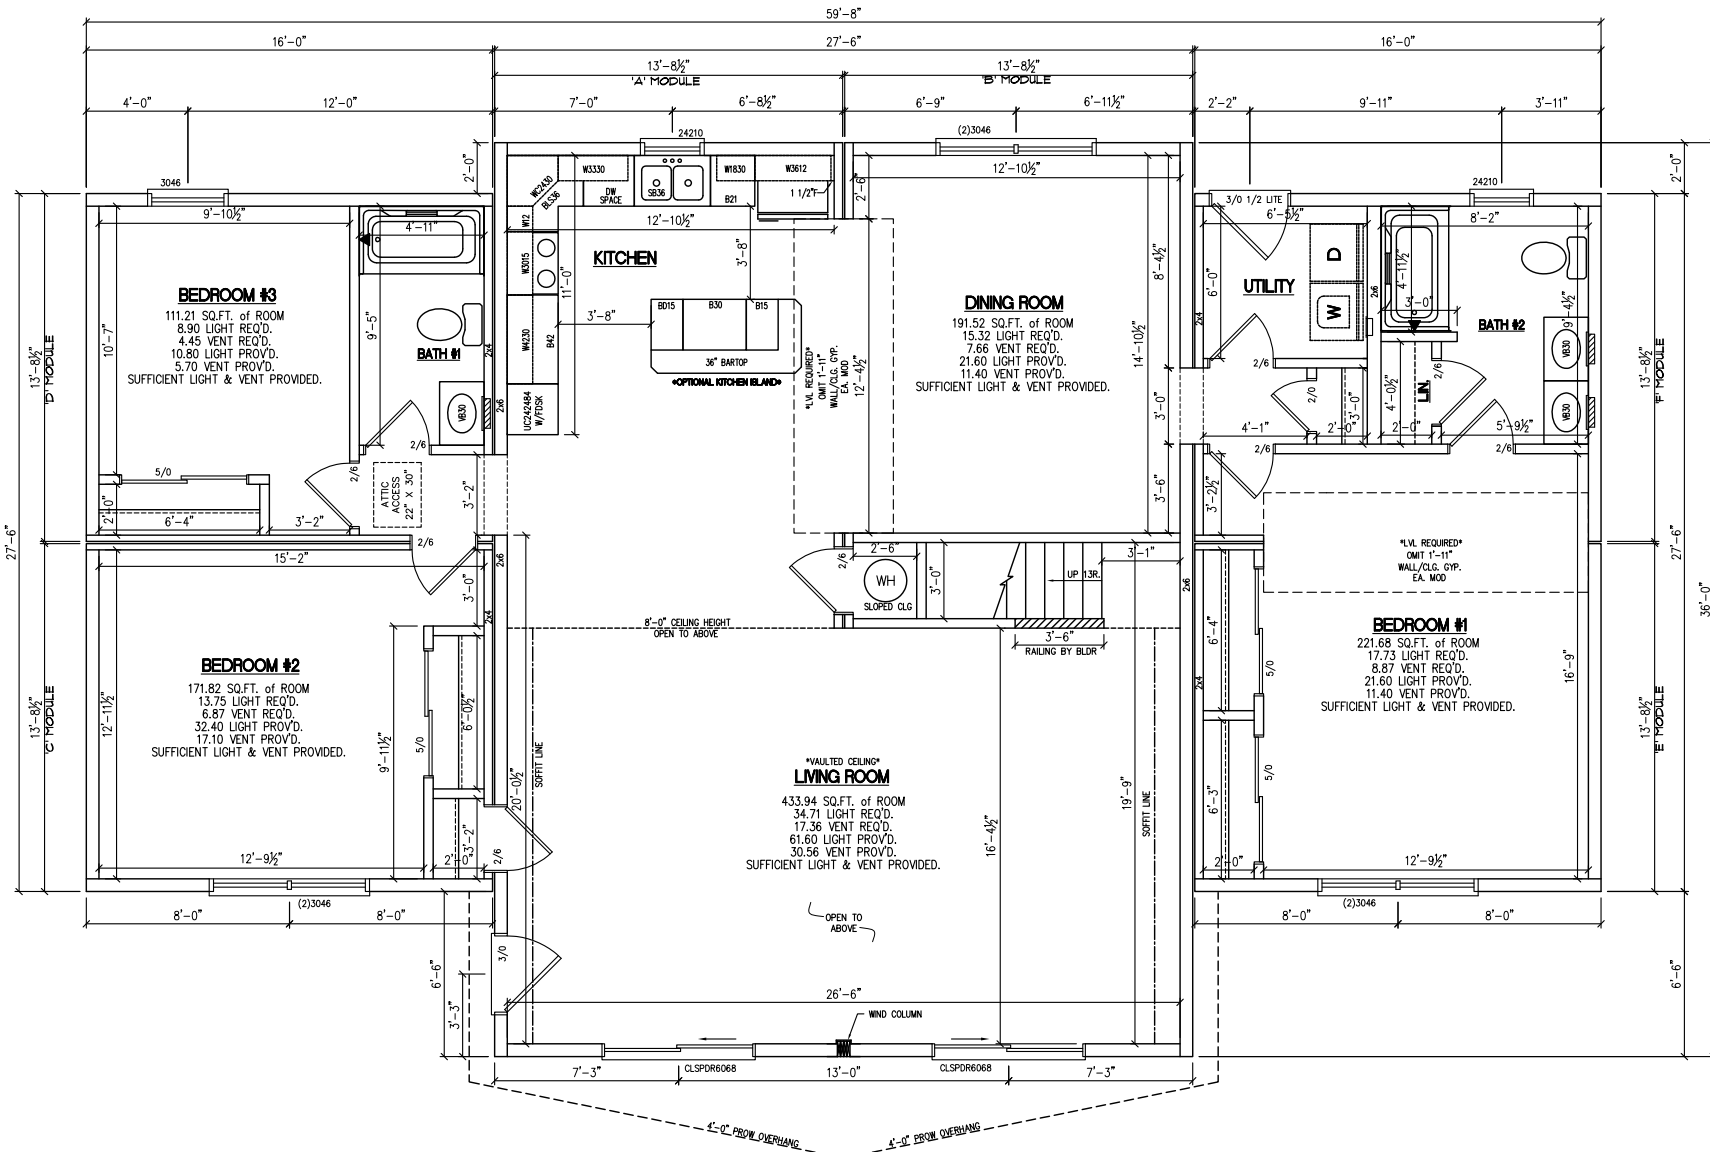

DATE	REVISION	BY

BUILDER	CUSTOMER/PROJECT
ADDRESS	
CITY	ZIP
COUNTY	STATE
ORDER NO	SNOW LOAD (LBS)
FILE NAME	WIND SPEED (MPH)
NOR THLAND 1	TYPE OF CAPE
	SERIAL NO
	1870

181 STORY FLOOR PLAN

SERIAL #/ ORDER #  
S#????/O#????

PAGE #



DATE	REVISION	BY

BUILDER	CUSTOMER/PROJECT	ZIP
ADDRESS	CITY	STATE
CITY	COUNTY	SNOW LOAD (LBS)
COUNTY	ORDER NO	WIND SPEED (MPH)
ORDER NO	FILE NAME	TYP
FILE NAME	NOR THLAND 1	CAPE

1ST STORY LITERATURE PLAN

S#????/O#????

PAGE #