



FRONT ELEVATION
ELEVATION SHOWN WITH OPTIONS

Icon - Legacy Custom Modular Homes, LLC
ICON★LEGACY
 246 SAND HILL ROAD
 SELINGROVE, PA 17870
 PHONE 570-374-3280
 FAX 570-374-1122
 WWW.ICONLEGACY.COM




REVISION	DATE	BY

BUILDER	CUSTOMER/PROJECT
ADDRESS	CITY
STATE	ZIP
COUNTY	SNOW LOAD (LBS)
ORDER NO	SNOW SPEED (MPH)
SERIAL NO	TYPE
FILE NAME	TWO STORY

FRONT ELEVATION

BUILDER IS RESPONSIBLE TO PROVIDE ICON LEGACY C.M.H. WITH ANY LOCAL/STATE CODES OR AMENDMENTS THAT WILL EFFECT THE DESIGN AND CONSTRUCTION OF THE HOUSE.

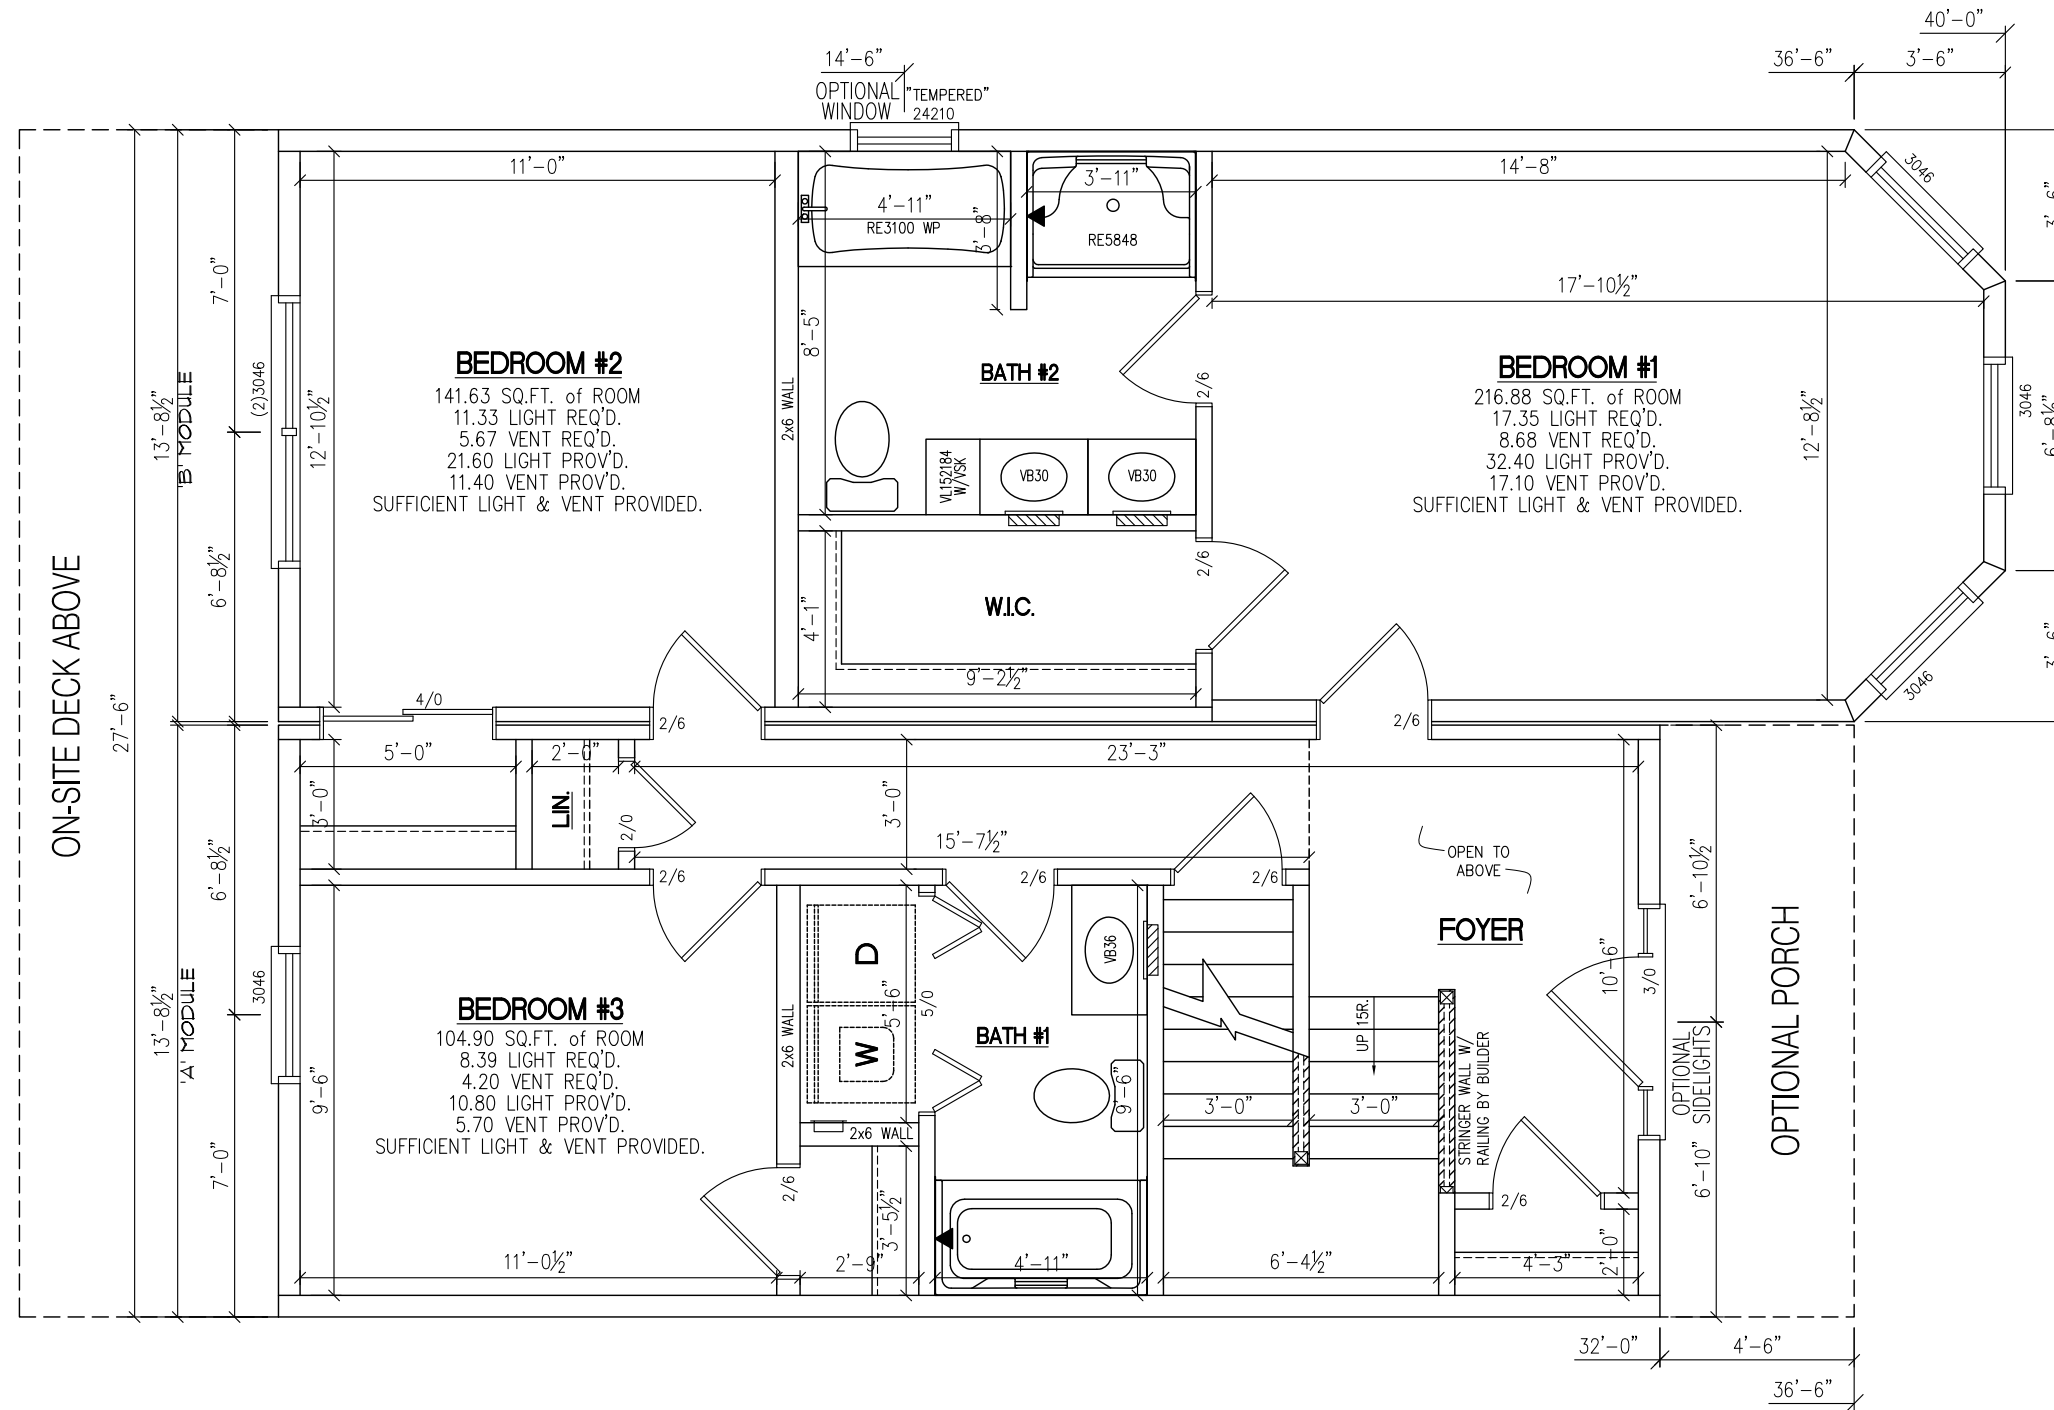


NOTES:

1. 2x6 EXTERIOR WALLS @ 24" O.C.
2. 2x4 MARRIAGE WALLS @ 16" O.C.
3. 8'-0" CEILING HEIGHT (1ST AND 2ND FLOORS)
4. MW CLASSIC MODULAR SINGLE HUNG WINDOWS
5. ??,??? TOTAL BTU HEAT LOSS
6. BUILDER TO PROVIDE A HEATING UNIT WITH A MINIMUM ??,0 AFUE
7. 7/12 RAFTER @ 24" O.C.

Icon - Legacy Custom Modular Homes, LLC
246 SAND HILL ROAD
SELINS GROVE, PA 17870
PHONE 570-374-3280
FAX 570-374-1122
WWW.ICONLEGACY.COM

BUILDER	CUSTOMER/PROJECT	STATE	ZIP	WIND SPEED (MPH)	TYPE	TWO STORY
ADDRESS	CITY	SNOW LOAD (LBS)	SFT	1954		
ORDER NO	SERIAL NO	1954				
FILE NAME	CALYPSO					

1ST STORY FLOOR PLAN

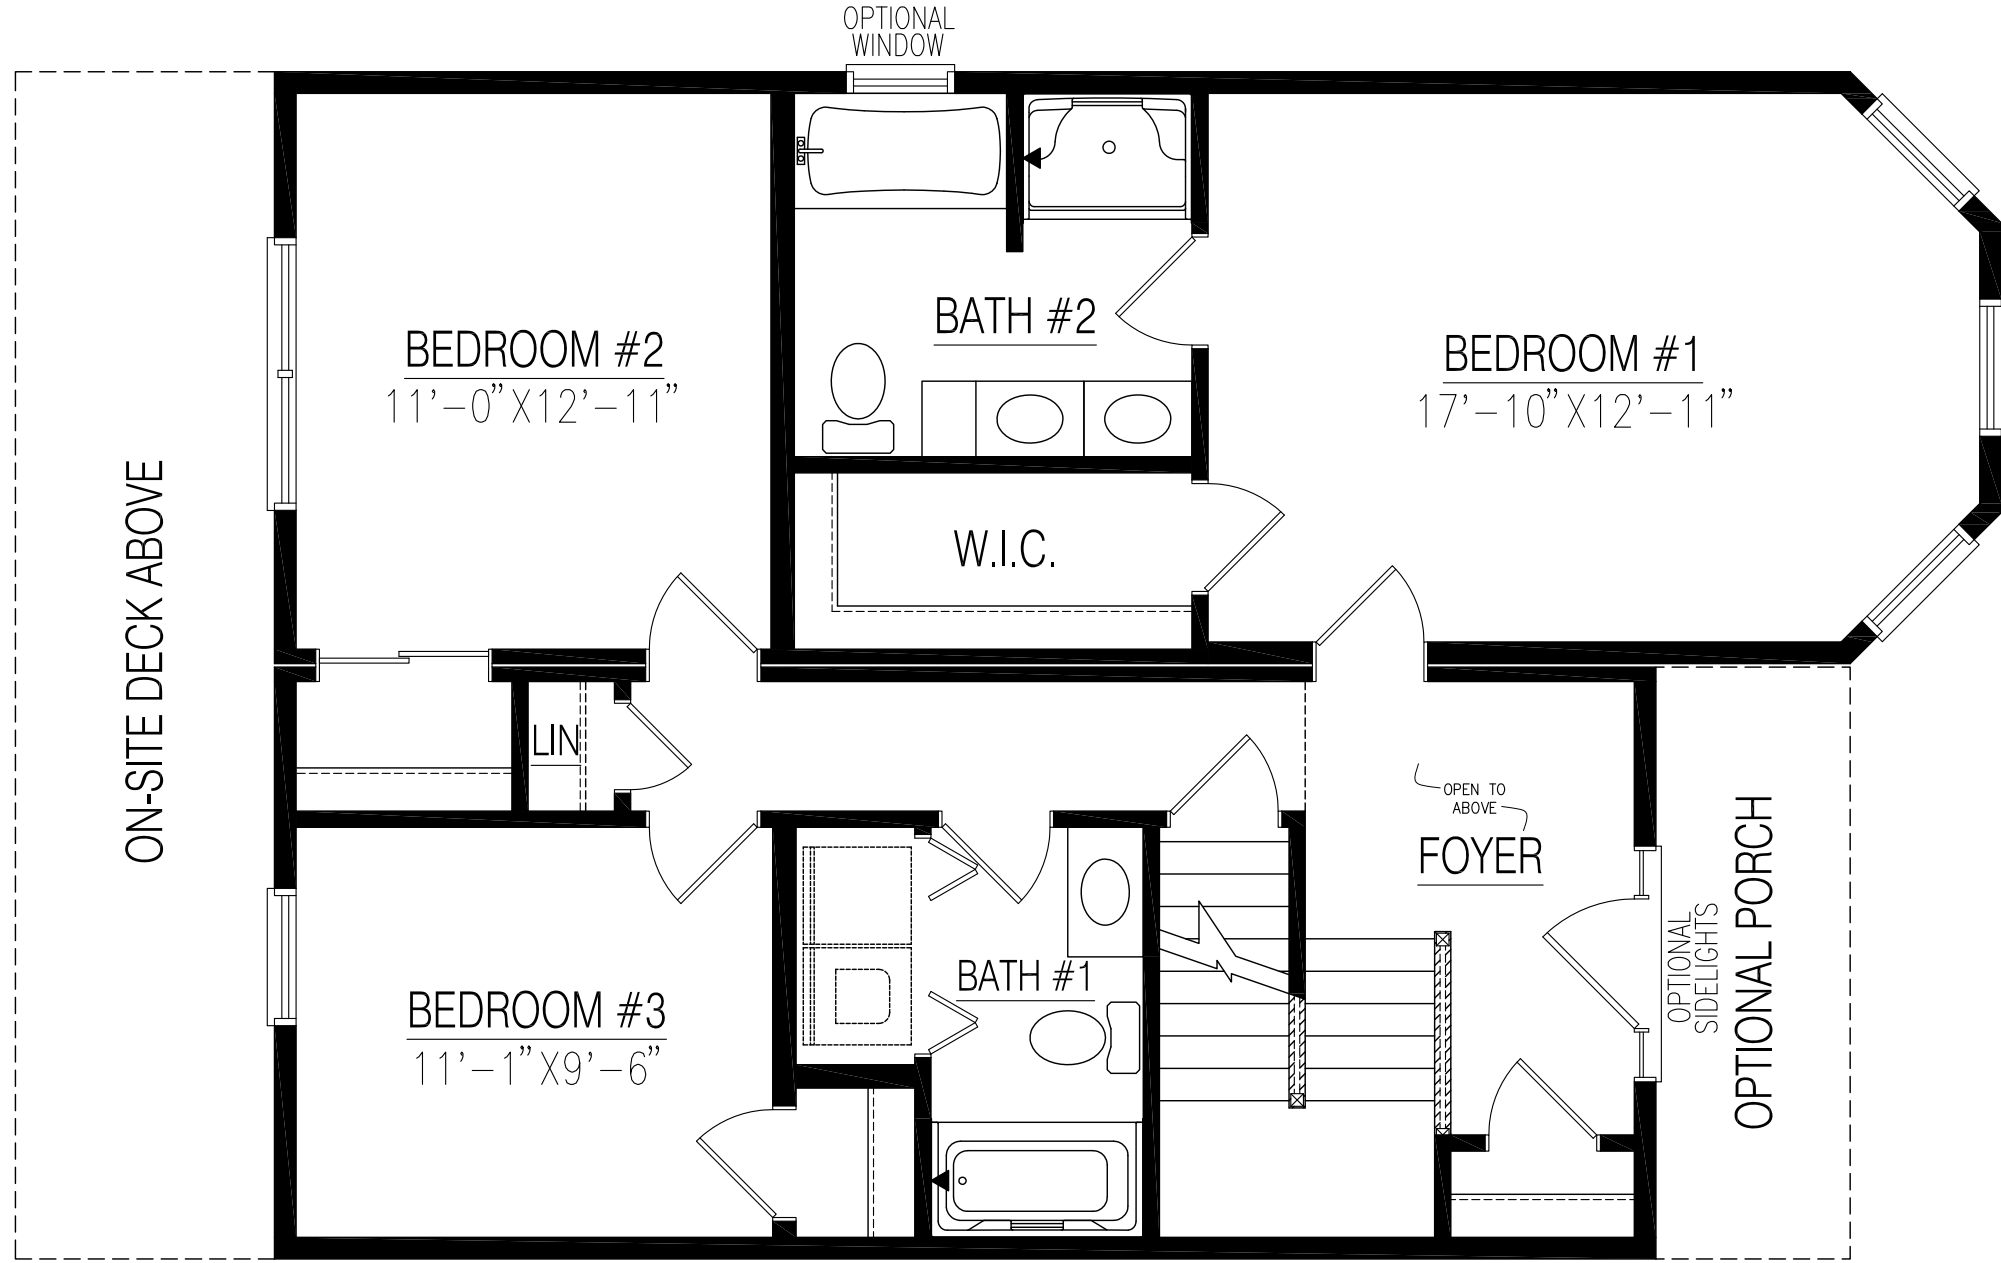

Icon - Legacy Custom Modular Homes, LLC
 246 SAND HILL ROAD
 SELINGROVE, PA 17870
 PHONE 570-374-3280
 FAX 570-374-1122
 WWW.ICONLEGACY.COM


Custom Modular Homes, LLC

DATE	REVISION	BY

BUILDER	CUSTOMER/PROJECT
CITY	STATE
COUNTY	SNOW LOAD (LBS)
ORDER NO	SNOW LOAD (LBS)
FILE NAME	TYPE
CALYPSO	TWO STORY

1ST STORY LITERATURE PLAN

SERIAL # / ORDER #
S#????/O#????

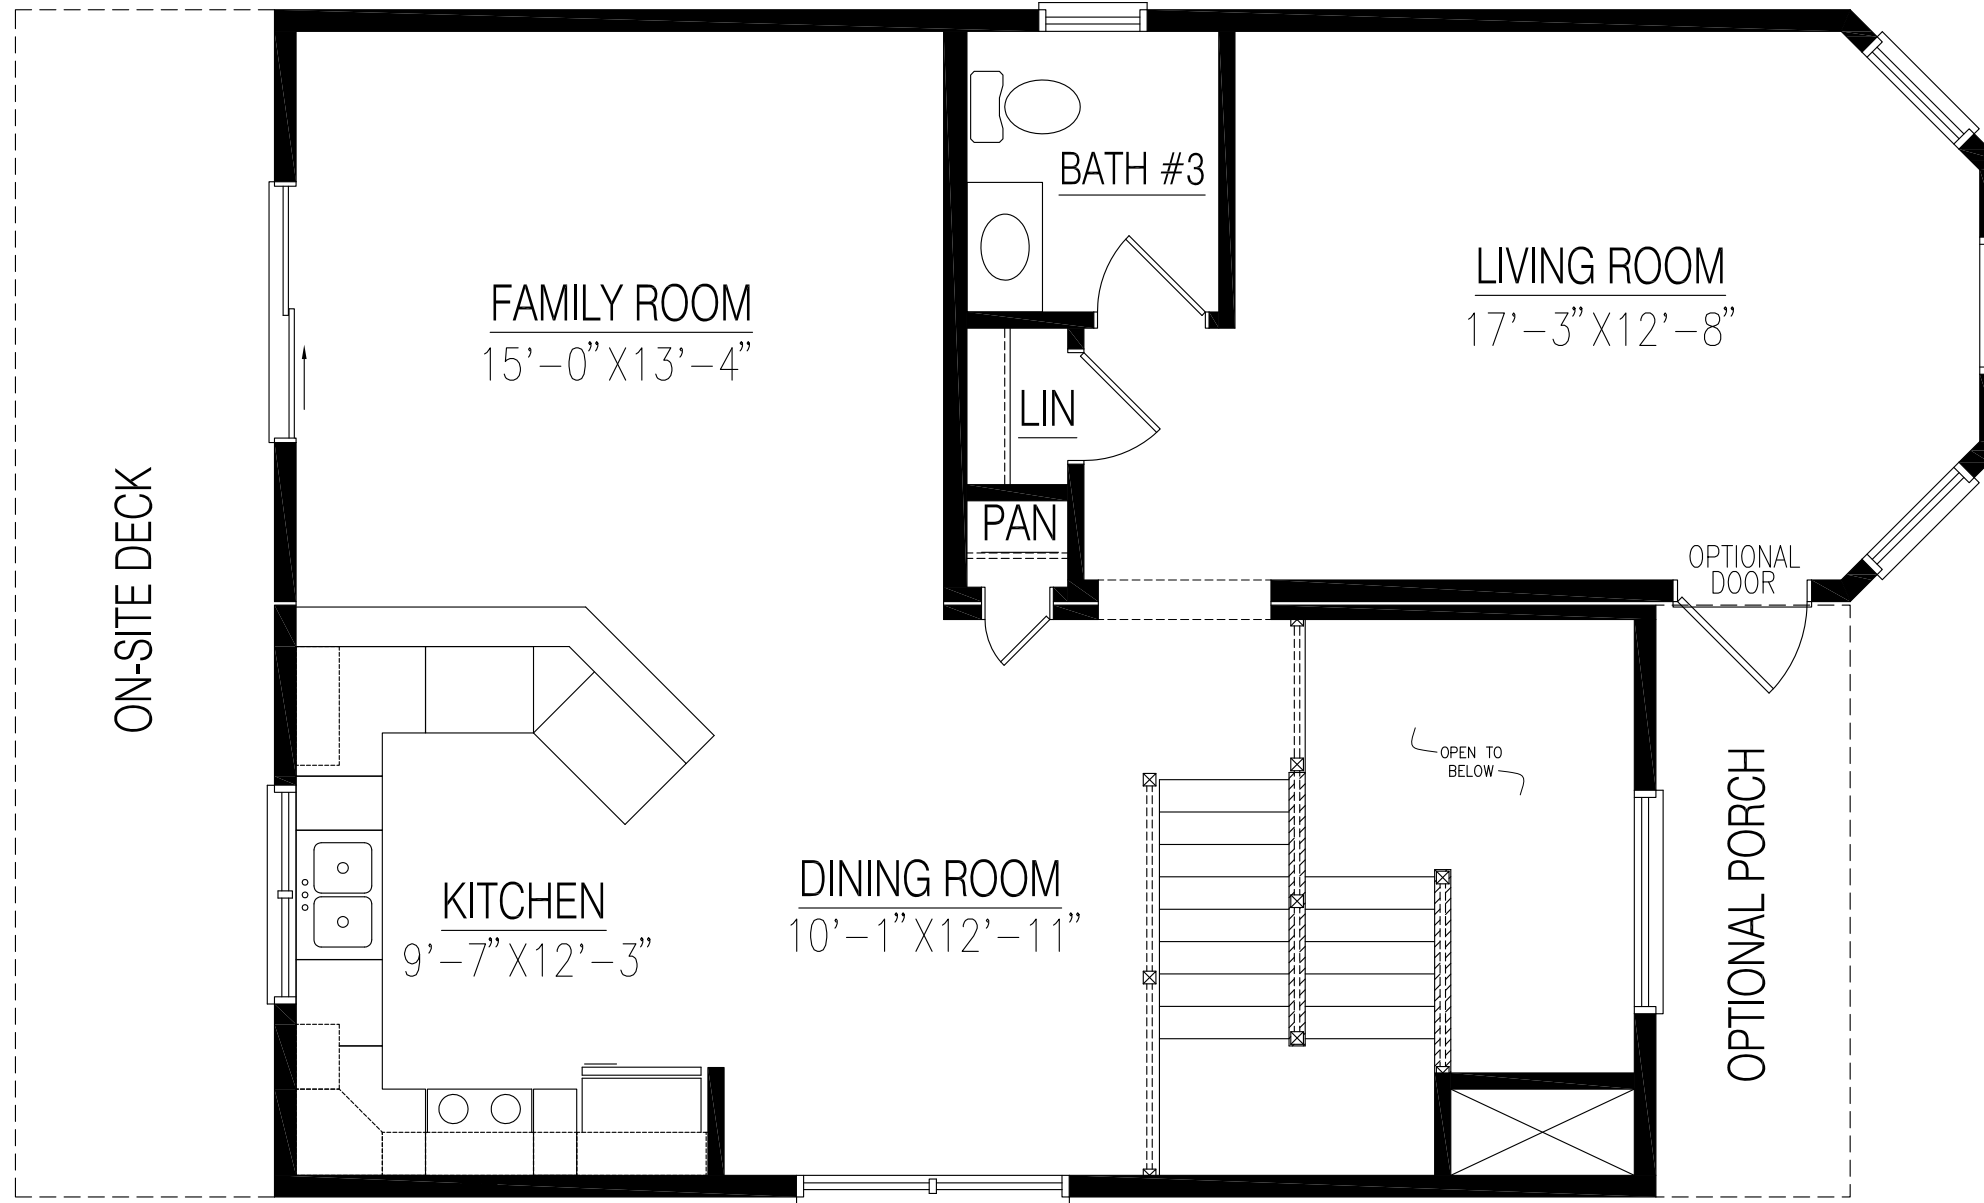

Icon - Legacy Custom Modular Homes, LLC

246 SAND HILL ROAD
SELINGROVE, PA 17870
PHONE 570-374-3280
FAX 570-374-1122
WWW.ICONLEGACY.COM

ICON LEGACY


Custom Modular Homes, LLC

DATE	REVISION	BY

BUILDER	CUSTOMER/PROJECT
ADDRESS	
CITY	STATE
COUNTY	ZIP
ORDER NO	SNOW LOAD (LBS)
FILE NAME	WIND SPEED (MPH)
CALYPSO	TYPE
	1954
	TWO STORY

2ND STORY LITERATURE PLAN

OPTIONAL FLOOR PLAN

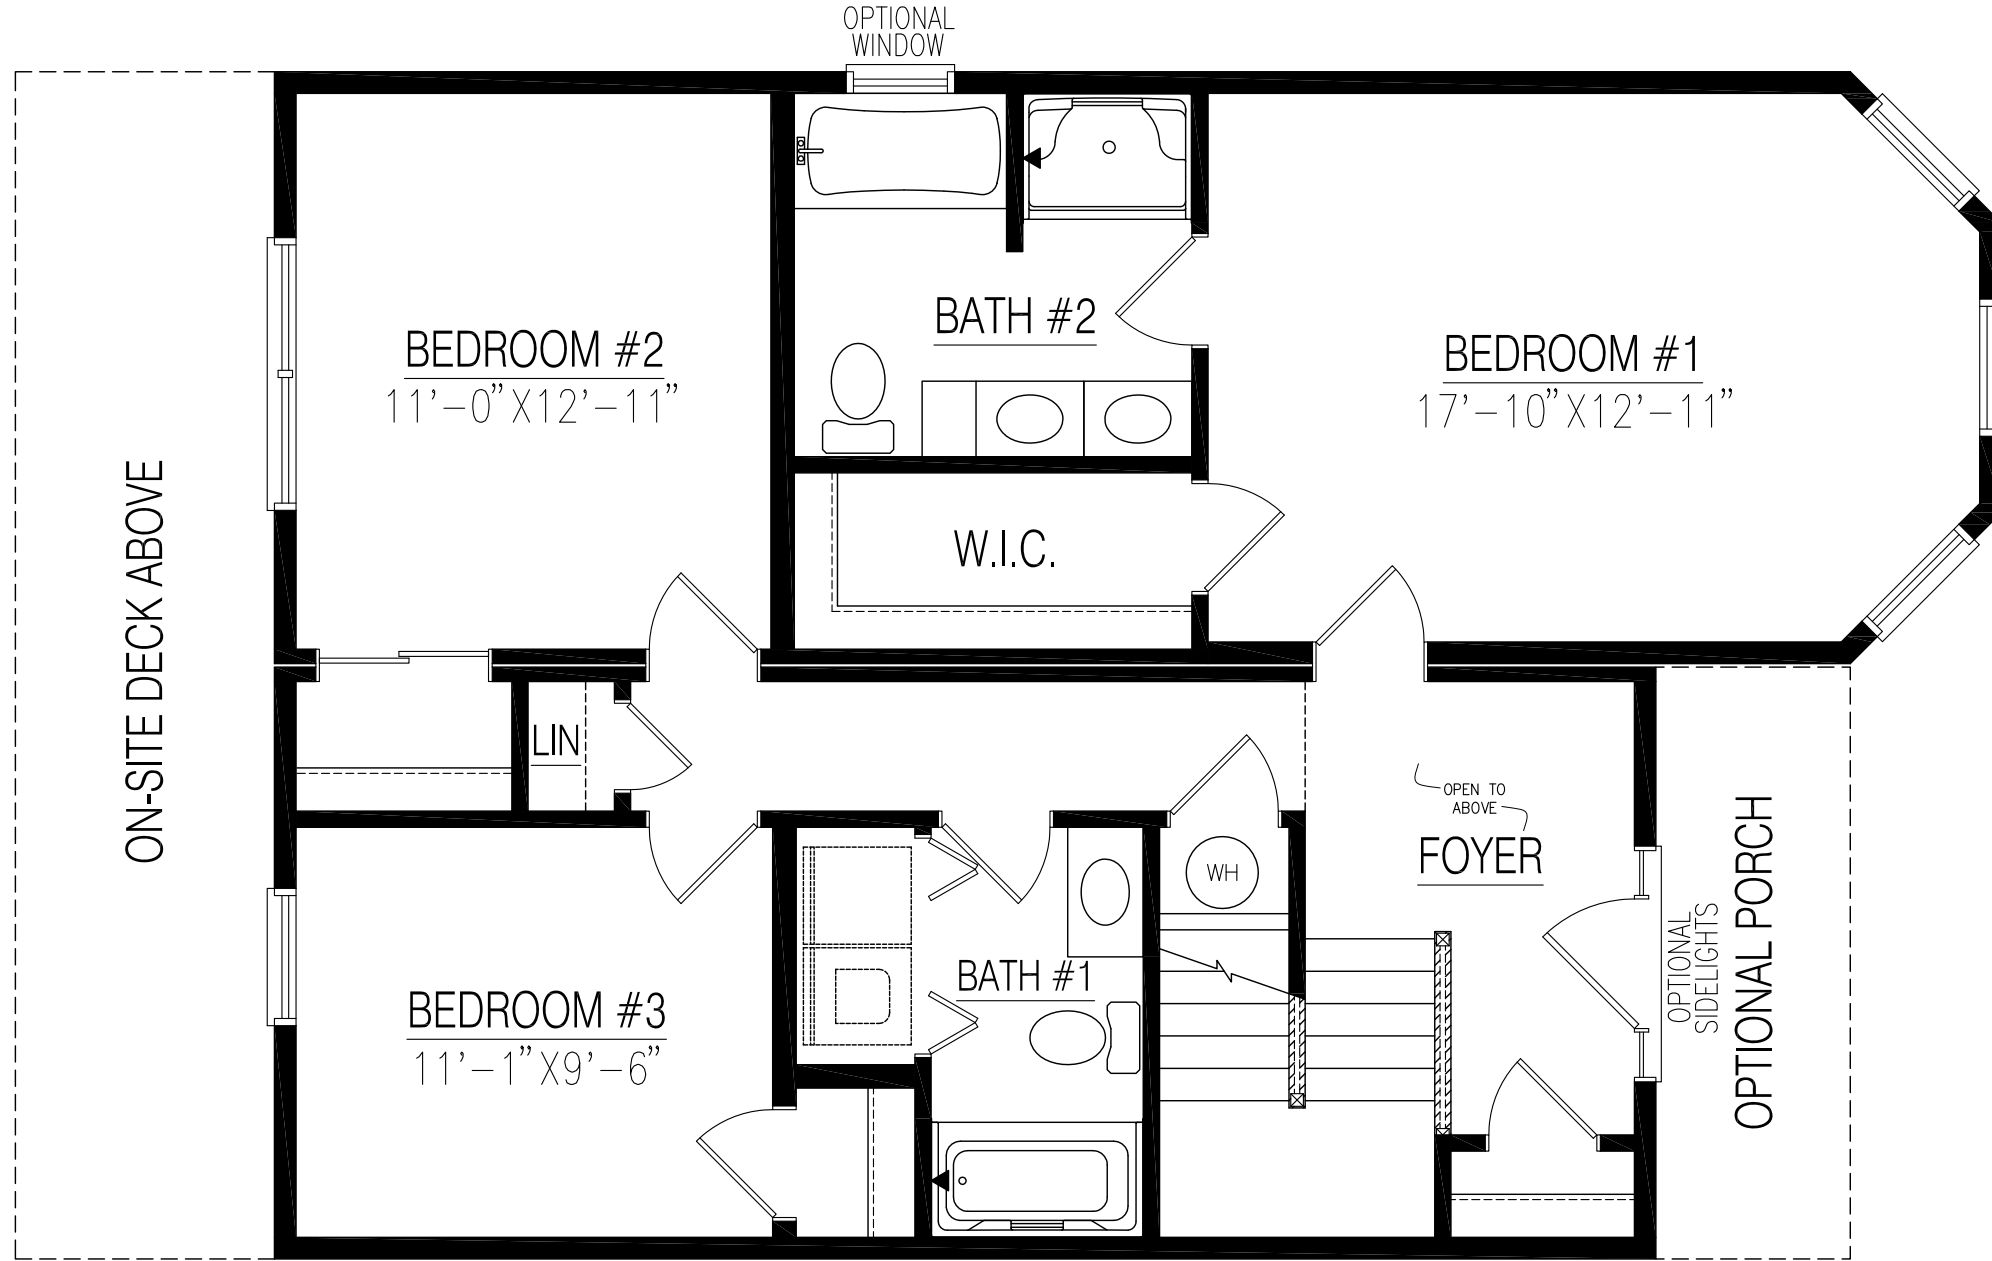


Icon - Legacy Custom Modular Homes, LLC
 246 SAND HILL ROAD
 SELINGROVE, PA 17870
 PHONE 570-374-3280
 FAX 570-374-1122
 WWW.ICONLEGACY.COM

DATE	REVISION	BY

BUILDER	CUSTOMER/PROJECT
CITY	STATE
COUNTY	SNOW LOAD (LBS)
ORDER NO	ZIP
FILE NAME	WIND SPEED (MPH)
CALYPSO	TYPE
	1954
	TWO STORY

SERIAL # / ORDER #
S#????/O#????

PAGE #