


BUILDER IS RESPONSIBLE TO PROVIDE ICON LEGACY C.M.H. WITH ANY LOCAL/STATE CODES OR AMENDMENTS THAT WILL EFFECT THE DESIGN AND CONSTRUCTION OF THE HOUSE.

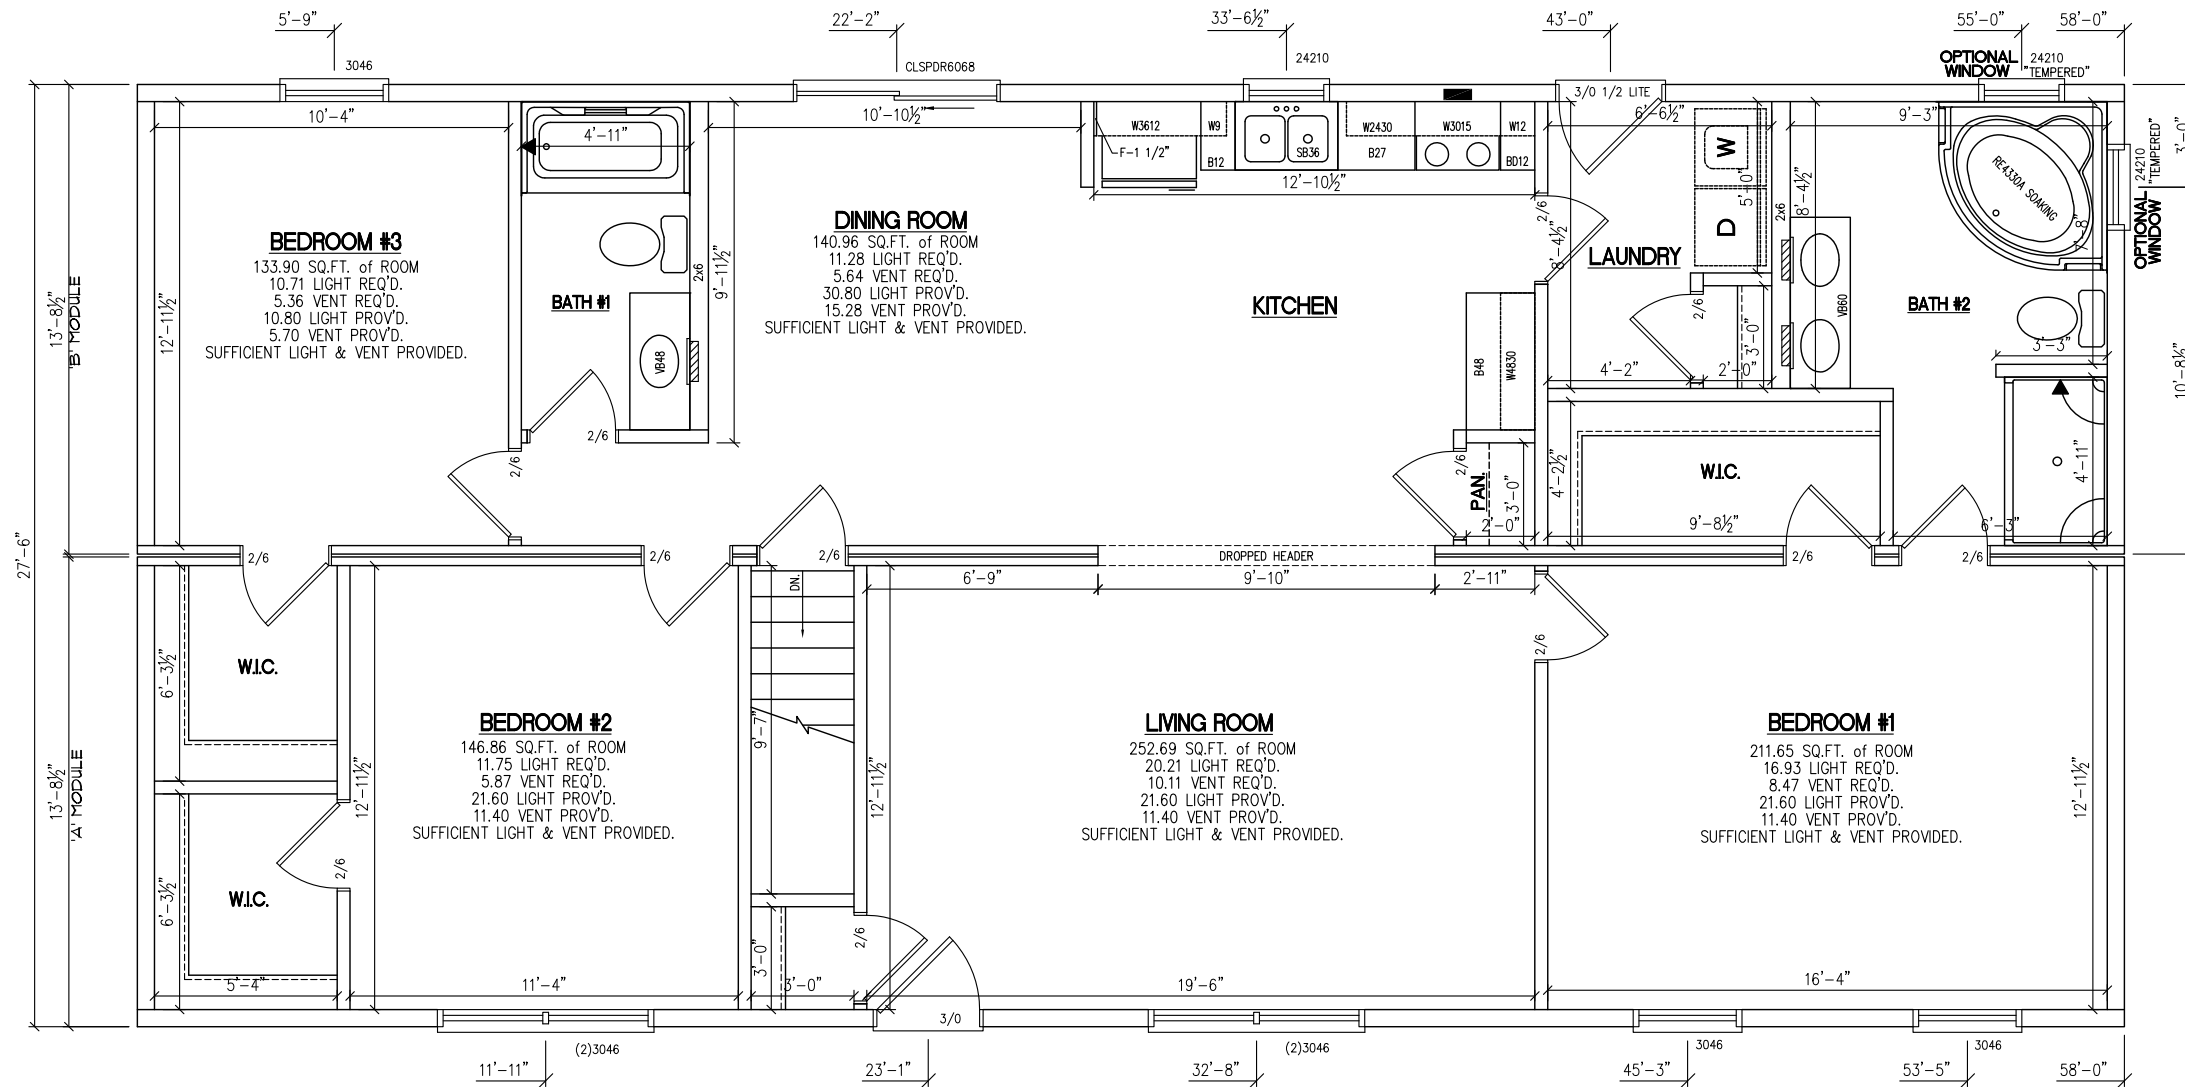

NOTES:

1. 2x6 EXTERIOR WALLS @ 24" O.C.
2. 2x3 MARRIAGE WALLS @ 16" O.C.
3. 8'-0" CEILING HEIGHT
4. MW CLASSIC MODULAR SINGLE HUNG WINDOWS
5. ??,???, TOTAL BTU HEAT LOSS
6. BUILDER TO PROVIDE A HEATING UNIT WITH A MINIMUM ??,0 AFUE
7. ACCESS TO CRAWLSPACE ON-SITE BY OTHERS
8. 5/12 RAFTER @ 24" O.C.

Icon - Legacy Custom Modular Homes, LLC
 246 SAND HILL ROAD
 SELINS GROVE, PA 17870
 PHONE 570-374-3280
 FAX 570-374-1122
 WWW.ICONLEGACY.COM




BY	REVISION	DATE

BUILDER	CUSTOMER/PROJECT
ADDRESS	STATE
CITY	ZIP
COUNTY	SNOW LOAD (LBS)
ORDER NO	SOFT 1595
FILE NAME	CARMONA 1
WIND SPEED (MPH)	TYPE RANCH

1ST STORY FLOOR PLAN

SERIAL # / ORDER #
S#????/O#????

PAGE #
3A

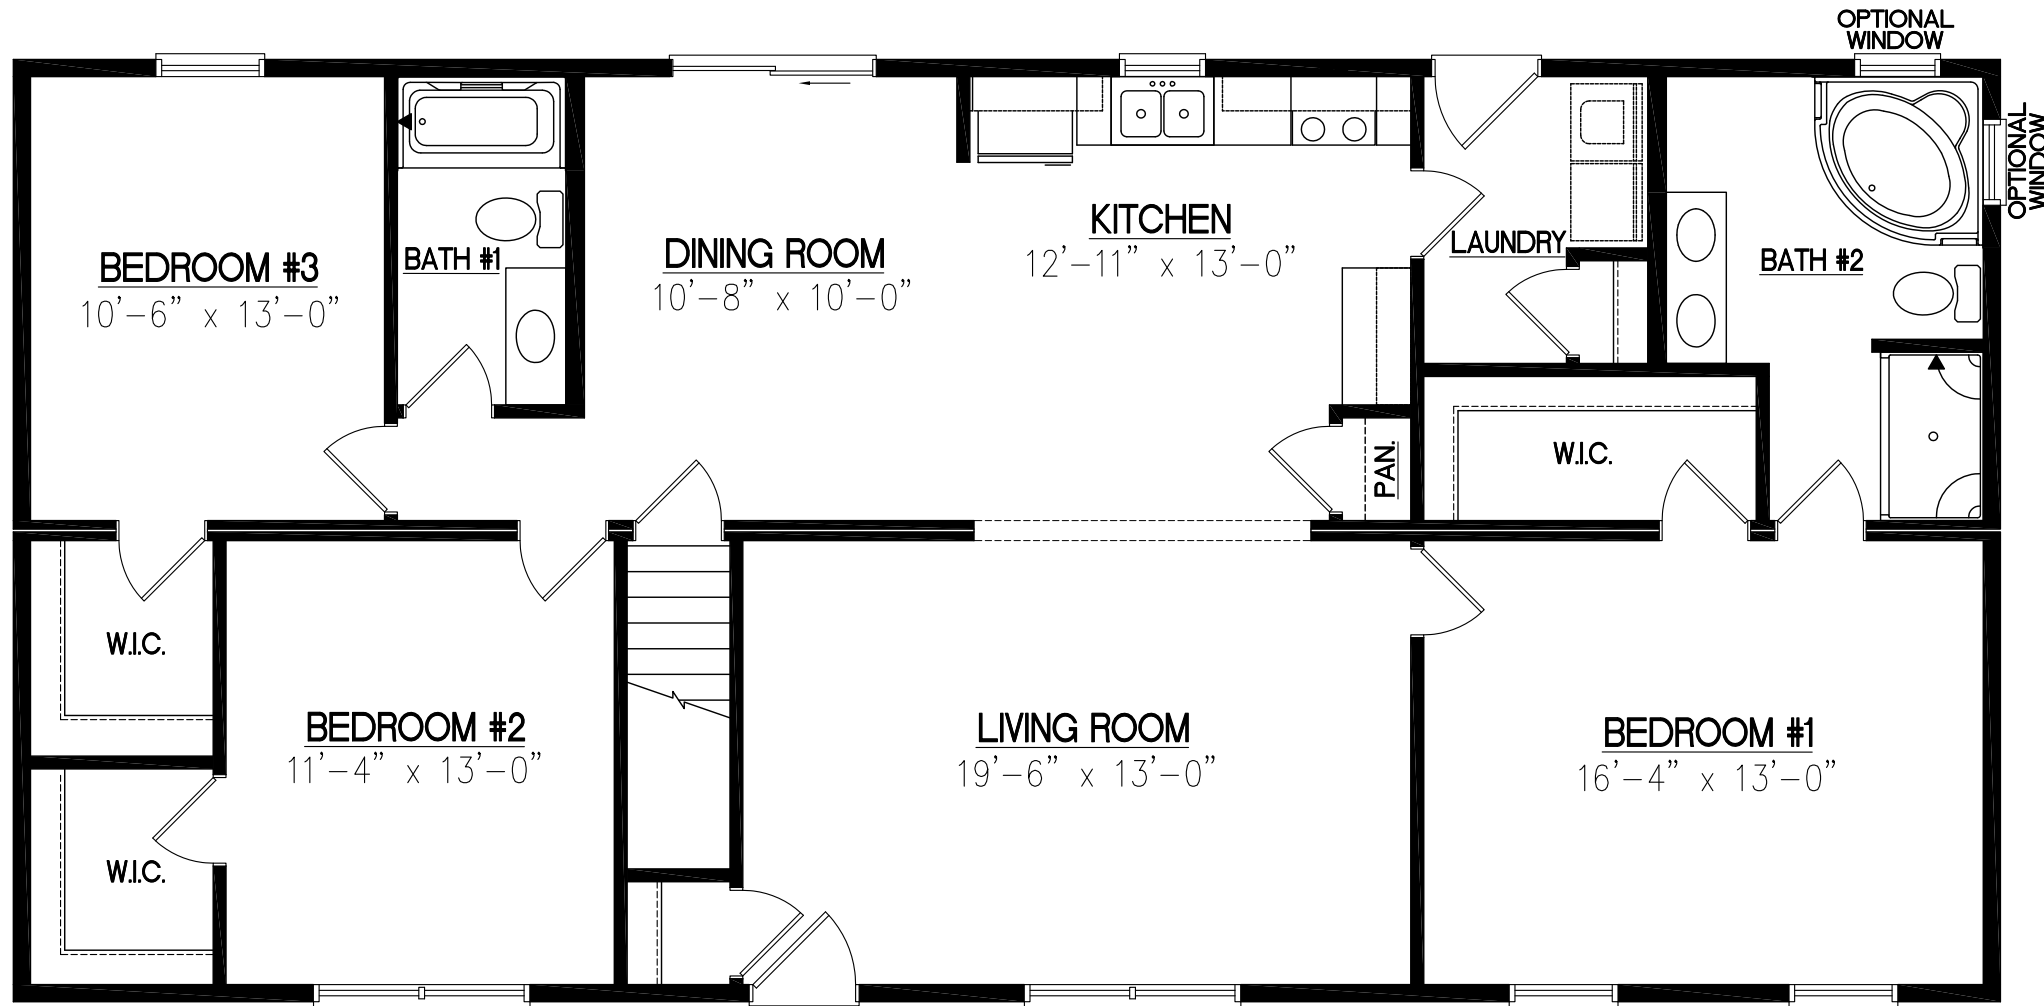

DATE	REVISION	BY

BUILDER	CUSTOMER/PROJECT
ADDRESS	
CITY	STATE
COUNTY	SNOW LOAD (LBS)
ORDER NO	ZIP
SERIAL NO	WIND SPEED (MPH)
FILE NAME	TYPE
CARMONA 1	RANCH
	SFT
	1595

S#????/O#????



FRONT ELEVATION

••SHOWN WITH OPTIONAL OVERHANGS, SHUTTERS AND WINDOW GRILLS••

Icon - Legacy Custom Modular Homes, LLC

 246 SAND HILL ROAD
 SELINGROVE, PA 17870
 PHONE 570-374-3280
 FAX 570-374-1122
 WWW.ICONLEGACY.COM

REVISION	DATE	BY

BUILDER	CUSTOMER/PROJECT
ADDRESS	
CITY	STATE
COUNTY	SNOW LOAD (LBS)
ORDER NO	SOFT
SERIAL NO	1595
FILE NAME	CARMONA 1
ZIP	WIND SPEED (MPH)
	TYPE
	RANCH

FRONT ELEVATION

SERIAL # / ORDER #	PAGE #
S#????/O#????	2A