




FRONT ELEVATION
SHOWN WITH OPTIONAL WINDOW GRILLS



Icon - Legacy Custom
Modular Homes, LLC
 246 SAND HILL ROAD
 SELINSGROVE, PA 17870
 PHONE 570-374-3280
 FAX 570-374-1122
 WWW.ICONLEGACY.COM
 Custom Modular Homes, LLC

DATE	REVISION	BY


BUILDER	CUSTOMER/PROJECT	STATE	ZIP	WIND SPEED (MPH)
ADDRESS		SNOW LOAD (LBS)		THE RANCH
CITY		SEFT	1870	
COUNTY		SERIAL NO		
ORDER NO				
PLANT				
BRIDGECREST 1				

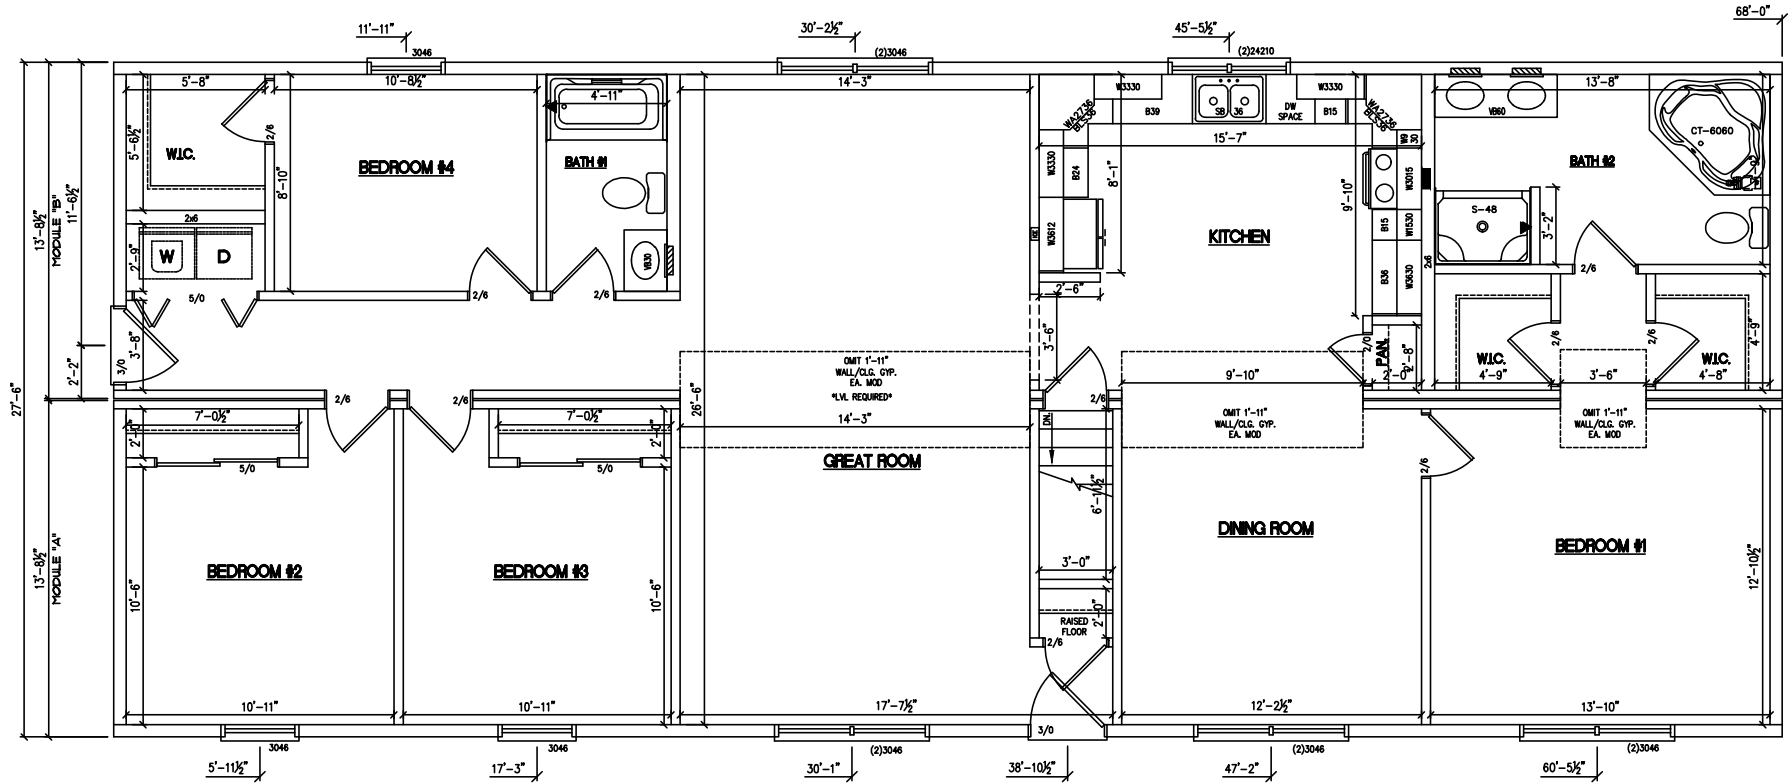

DATE	REVISION	BY

BUILDER	CUSTOMER/PROJECT	STATE	ZIP
ADDRESS		SNOW LOAD (LBS)	WIND SPEED (MPH)
CITY		SECT	THE RANCH
COUNTY		1870	
ORDER NO	SERIAL NO		
1870			
RIDGECREST I			

1ST STORY FLOOR PLAN

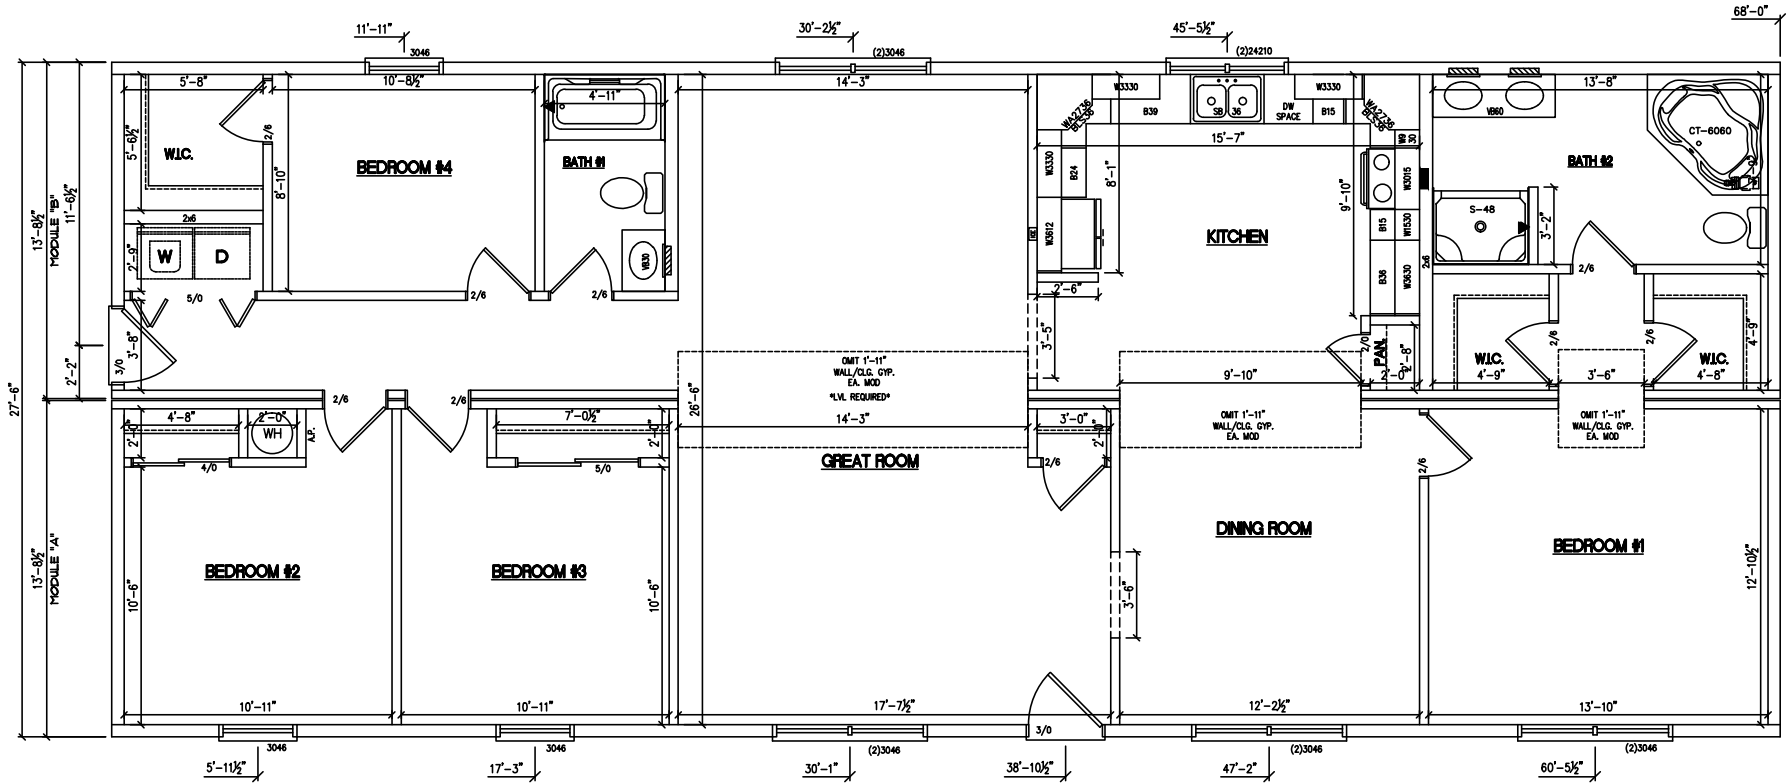

Icon - Legacy Custom Modular Homes, LLC
 246 SAND HILL ROAD
 SELINGROVE, PA 17870
 PHONE 570-374-3280
 FAX 570-374-1122
 WWW.ICONLEGACY.COM

DATE	REVISION	BY

BUILDER	CUSTOMER/PROJECT	STATE	ZIP
ADDRESS		SNOW LOAD (LBS)	WIND SPEED (MPH)
CITY		SECT	THE RANCH
COUNTY		ORDER NO	1870
		SERIAL NO	
		PLAN NO	BRIDGECREST 1