

8'-0"
CEILING HEIGHT

PORCH ROOF BY ICON
POST, RAILING AND SLAB
BY OTHERS

FRONT ELEVATION

THIS DRAWING HAS BEEN
EXTRACTED FROM AN APPROVED
SYSTEM OF PDS MODEL APPROVAL.
REW

SERIAL #/ ORDER #
O#6269

PAGE #
EV1


BUILDER STANDARD MODELS PROJECT NAME THE DUNES ADDRESS *****NEED ADDRESS***** CITY SELINGROVE COUNTY SNYDER ORDER NO 6269 FILE NAME O#6269	STATE PA SNOW LOAD (LBS) 40 SFT 756	ZIP 17870 WIND SPEED (MPH) 90 TYPE RANCH
---	--	---

DATE	REVISION	BY
2/25/16	PRELIM	PIF



246 SAND HILL ROAD
SELINGROVE, PA 17870
PHONE: (570) 374-3280
FAX: (570) 374-1122
WWW.ICONLEGACY.COM

Make plans with us.

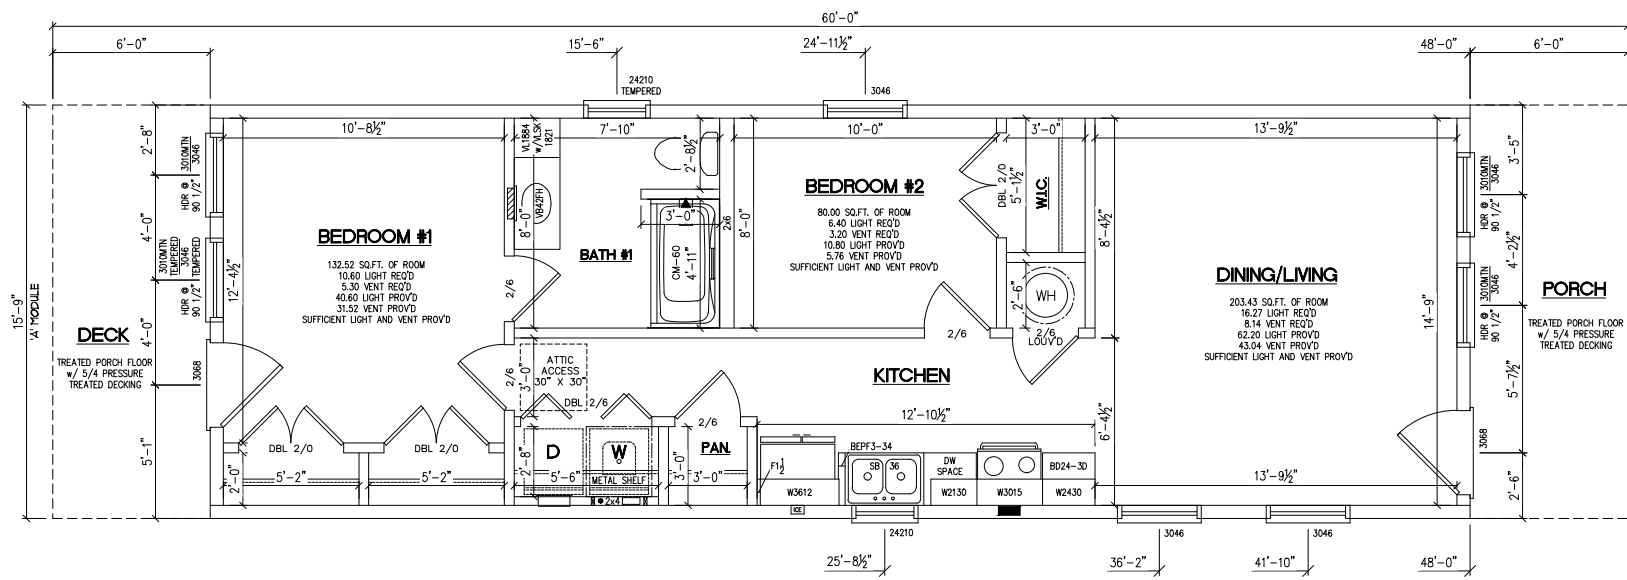

FRONT

- NOTES:
1. 2x6 EXTERIOR WALLS @ 16" O.C.
 2. 8'-0" CEILING HEIGHT
 3. PLYGEM PRO SERIES DOUBLE HUNG WINDOWS
 4. ??,??? TOTAL BTU HEAT LOSS
 5. 7/12 NON-STORAGE RAFTER @ 16" O.C.
 6. ACCESS TO CRAWLSPACE ON-SITE BY OTHRES

THIS DRAWING HAS BEEN
 EXTRACTED FROM AN APPROVED
 SYSTEM OR HAS BEEN APPROVED
 BY THE
REW


SERIAL # / ORDER #
O#6269

DATE	REVISION	BY
2/25/16	PRELIM	PIF

BUILDER	STANDARD MODELS
OWNER	THE DUNES
ADDRESS	*****NEED ADDRESS*****
CITY	PA
STATE	17870
COUNTY	SNOW LOAD (LBS)
ORDER NO	40
SERIAL NO	90
FILE NAME	756
	RANCH

1ST STORY FLOOR PLAN

FP1

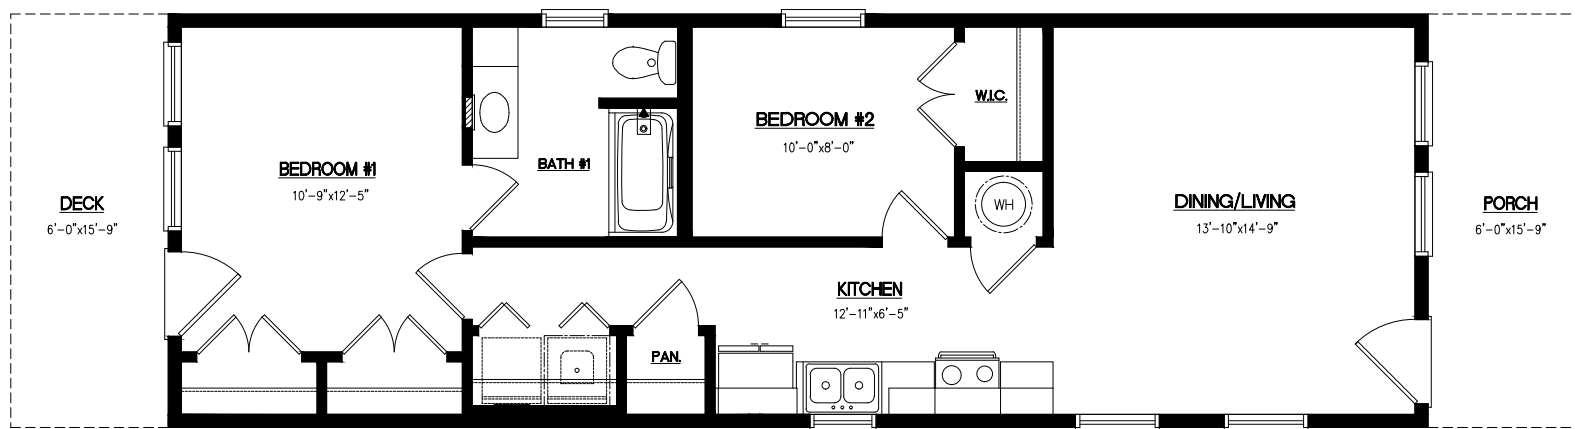

THE DUNES

15'-9" x 48'-0"
756 TOTAL SQ. FT.

246 SAND HILL ROAD
SELINGROVE, PA 17870
PHONE: (570) 374-3280
FAX: (570) 374-1122
WWW.ICONLEGACY.COM



DATE	REVISION	BY
2/25/16	PRELIM	PIF

BUILDER: STANDARD MODELS PROJECT NAME: THE DUNES ADDRESS: *****NEED ADDRESS*****	STATE: PA COUNTY: SNYDER ORDER NO: 6269 FILE NAME: 0#6269	ZIP: 17870 WIND SPEED (MPH): 90 TYPE: RANCH
--	--	---

1ST STORY LITERATURE

THIS DRAWING HAS BEEN
EXTRACTED FROM AN APPROVED
SYSTEM OR HAS MODEL APPROVAL.
REW

SERIAL #/ ORDER #
0#6269

PAGE #
LIT1