

FRONT ELEVATION

246 SAND HILL ROAD
 SELINGSGROVE, PA 17870
 PHONE: (570) 374-3280
 FAX: (570) 374-1122
 WWW.ICONLEGACY.COM



DATE	REVISION	BY

INDEPENDENT BUILDER		STATE	ZIP	WIND SPEED (MPH)
ADDRESS		SNOW LOAD (LBS)	SOFT	TYPE
CITY	COUNTY	ORDER NO	SERIAL NO	FILE NAME
				BARLETTA

SERIAL #/ ORDER #


0#????

PAGE #

*TEMPERATURE CONTROL VALVE TO BE INSTALLED TO ALL TUBS AND SHOWERS (NOT PROVIDED BY ICON)

*INDEPENDENT BUILDER IS RESPONSIBLE TO COMPLY WITH R312 (WINDOW SILLS) OF THE 2009/2012/2015 IRC (DONE ON-SITE IF APPLICABLE)

- WHERE THE OPENING OF AN OPERABLE WINDOW IS LOCATED MORE THAN 72 INCHES ABOVE THE FINISHED GRADE OR SURFACE BELOW
- WHERE THE LOWEST PART OF THE CLEAR OPENING OF THE WINDOW SHALL BE A MINIMUM OF 24 INCHES ABOVE THE FINISHED FLOOR OF THE ROOM IN WHICH THE WINDOW IS LOCATED
- OPERABLE SECTIONS OF WINDOWS SHALL NOT PERMIT OPENINGS THAT ALLOW PASSAGE OF A 4 INCH DIAMETER SPHERE WHERE SUCH OPENINGS ARE LOCATED WITHIN 24 INCHES OF THE FINISHED FLOOR

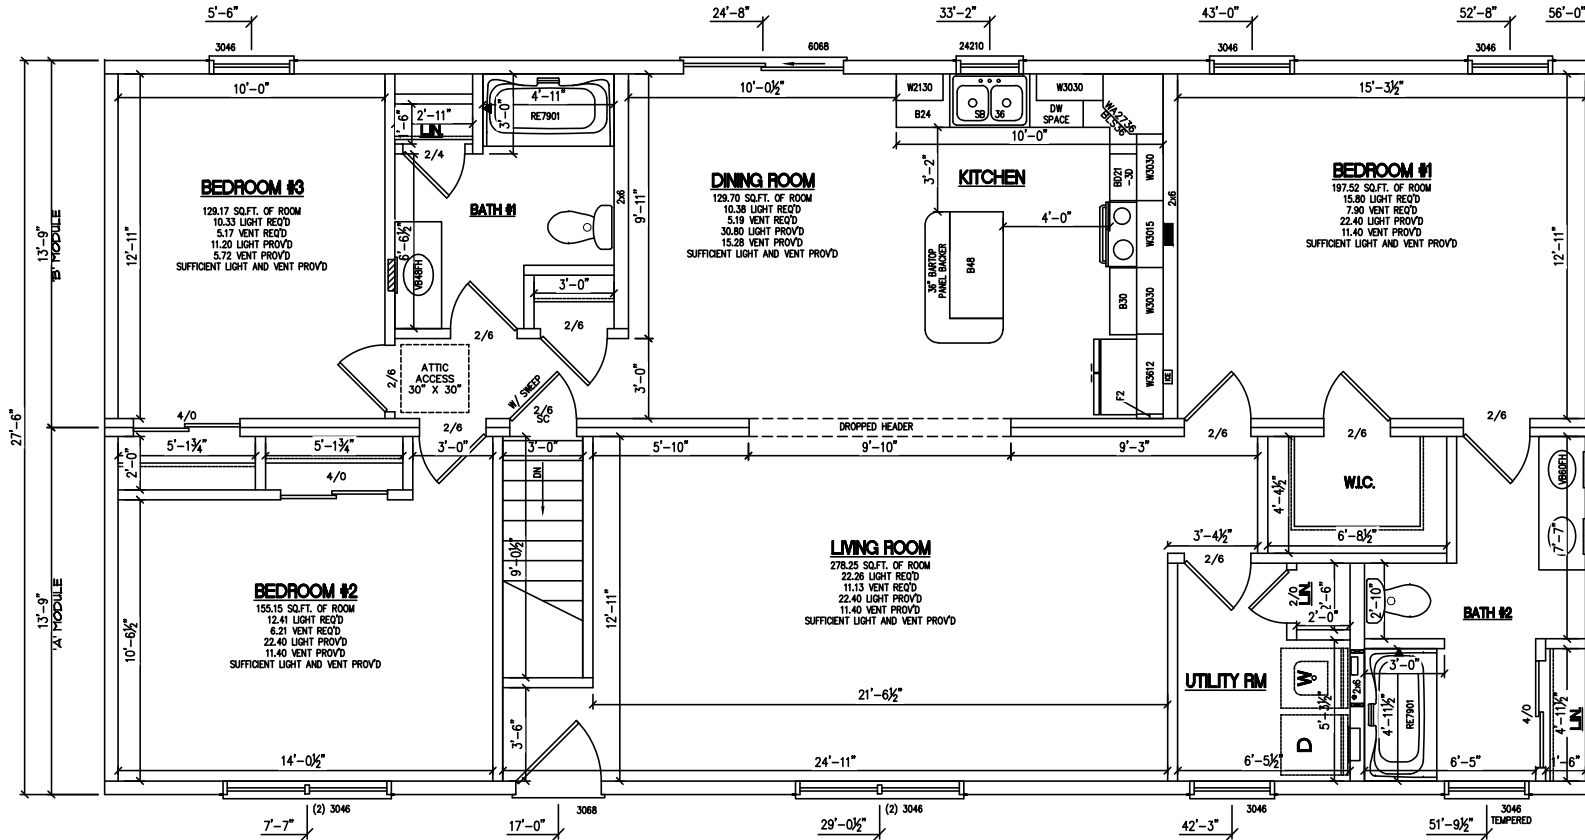

NOTES:

1. 2X6 EXTERIOR WALLS @ 16 O.C.
2. 2X4 MARRIAGE WALLS @ 16 O.C.
3. 8'-0" CEILING HEIGHT
4. 7D 7700 SERIES DOUBLE HUNG WINDOWS
5. ??,???, TOTAL BTU HEAT LOSS
6. 7/12 NON-STORAGE RAFTER @ 16 O.C.

246 SAND HILL ROAD
SELINSGRÖVE, PA 17870
PHONE: (570) 374-3280
FAX: (570) 374-1122
WWW.ICONLEGACY.COM



DATE	REVISION	BY

INDEPENDENT BUILDER	ADDRESS	STATE	ZIP
CITY	COUNTY	SNOW LOAD (LBS)	WIND SPEED (MPH)
ORDER NO	SOFT	SERIAL NO	TYPE
FILE NAME	BARLETTA		


1ST STORY FLOOR PLAN

SERIAL # / ORDER #

0#????

PAGE #

FP1

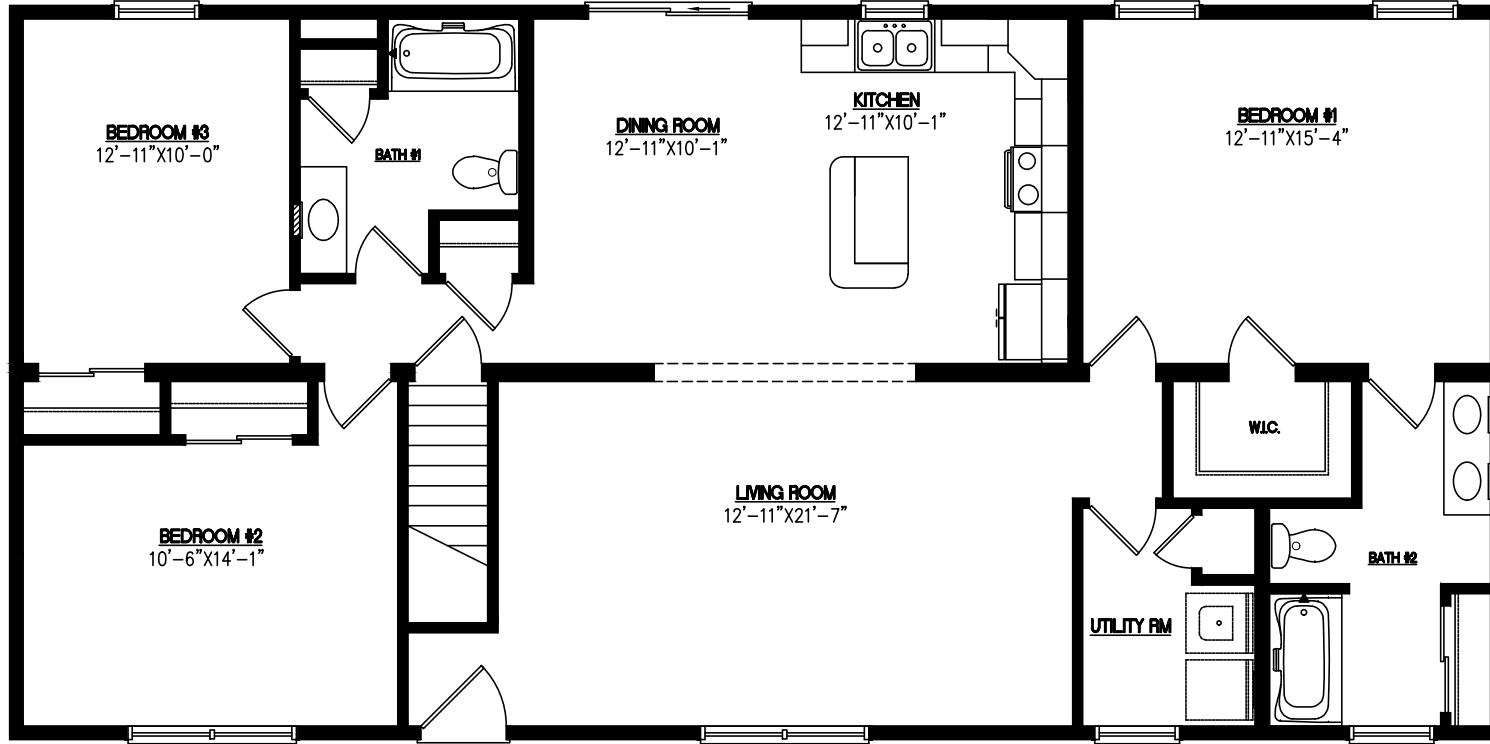

246 SAND HILL ROAD
 SELINGSGROVE, PA 17870
 PHONE: (570) 374-3280
 FAX: (570) 374-1122
 WWW.ICONLEGACY.COM



DATE	REVISION	BY

INDEPENDENT BUILDER		STATE	ZIP	WIND SPEED (MPH)
ADDRESS		SNOW LOAD (LBS)	SOFT	TYPE
CITY	COUNTY	ORDER NO	SERIAL NO	FILE NAME
				BARLETTA