



FRONT ELEVATION
ELEVATION SHOWN WITH OPTIONS




Icon - Legacy Custom Modular Homes, LLC
 246 SAND HILL ROAD
 SELINGROVE, PA 17870
 PHONE 570-374-3280
 FAX 570-374-1122
 WWW.ICONLEGACY.COM

DATE	REVISION	BY

BUILDER	CUSTOMER/PROJECT
ADDRESS	
CITY	STATE
COUNTY	SNOW LOAD (LBS)
ORDER NO	ZIP
FILE NAME	WIND SPEED (MPH)
BRIGHTON I	TYPE
	1980
	TWO STORY

FRONT ELEVATION

BUILDER IS RESPONSIBLE TO PROVIDE ICON LEGACY C.M.H. WITH ANY LOCAL/STATE CODES OR AMENDMENTS THAT WILL EFFECT THE DESIGN AND CONSTRUCTION OF THE HOUSE.

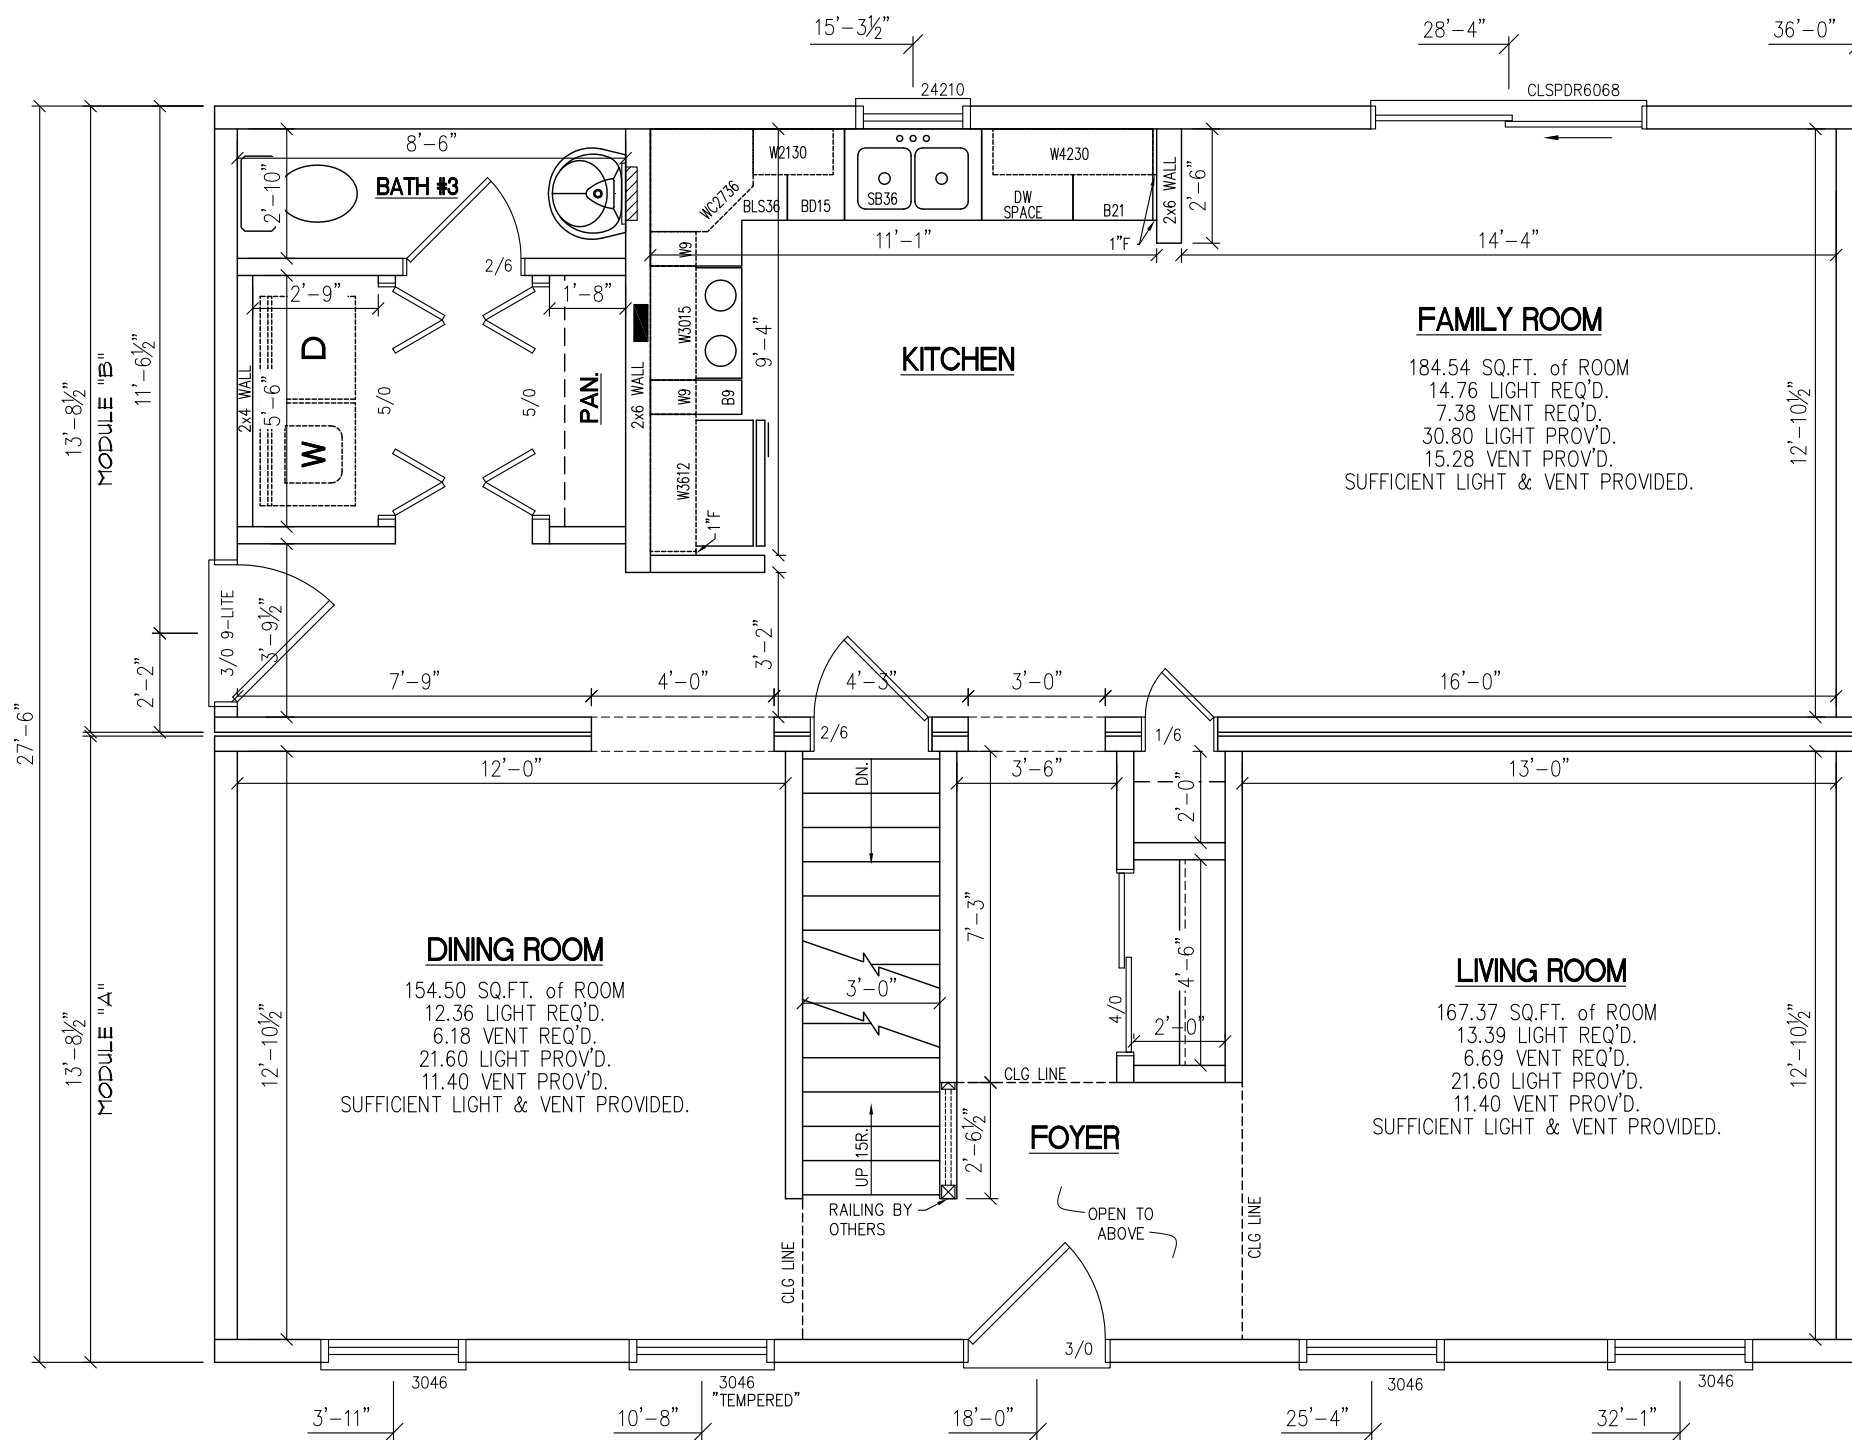

NOTES:


1. 2x6 EXTERIOR WALLS @ 16" O.C.
2. 2x4 MARRIAGE WALLS @ 16" O.C.
3. 8'-0" CEILING HEIGHT
4. PLY GEM DOUBLE HUNG WINDOWS
5. ??,??? TOTAL BTU HEAT LOSS
6. BUILDER TO PROVIDE A HEATING UNIT WITH A MINIMUM ???.0 AFUE
7. 7/12 NON-STORAGE RAFTER @ 16" O.C.



BY	REVISION	DATE

BUILDER	CUSTOMER/PROJECT
ADDRESS	CITY
STATE	ZIP
COUNTY	CITY
ORDER NO	SNOW LOAD (LBS)
FILE NAME	WIND SPEED (MPH)
BRIGHTON 1	TYPE TWO STORY
	SFT 1980

1ST STORY FLOOR PLAN	
SERIAL # / ORDER #	PAGE #
S#????/O#????	3A

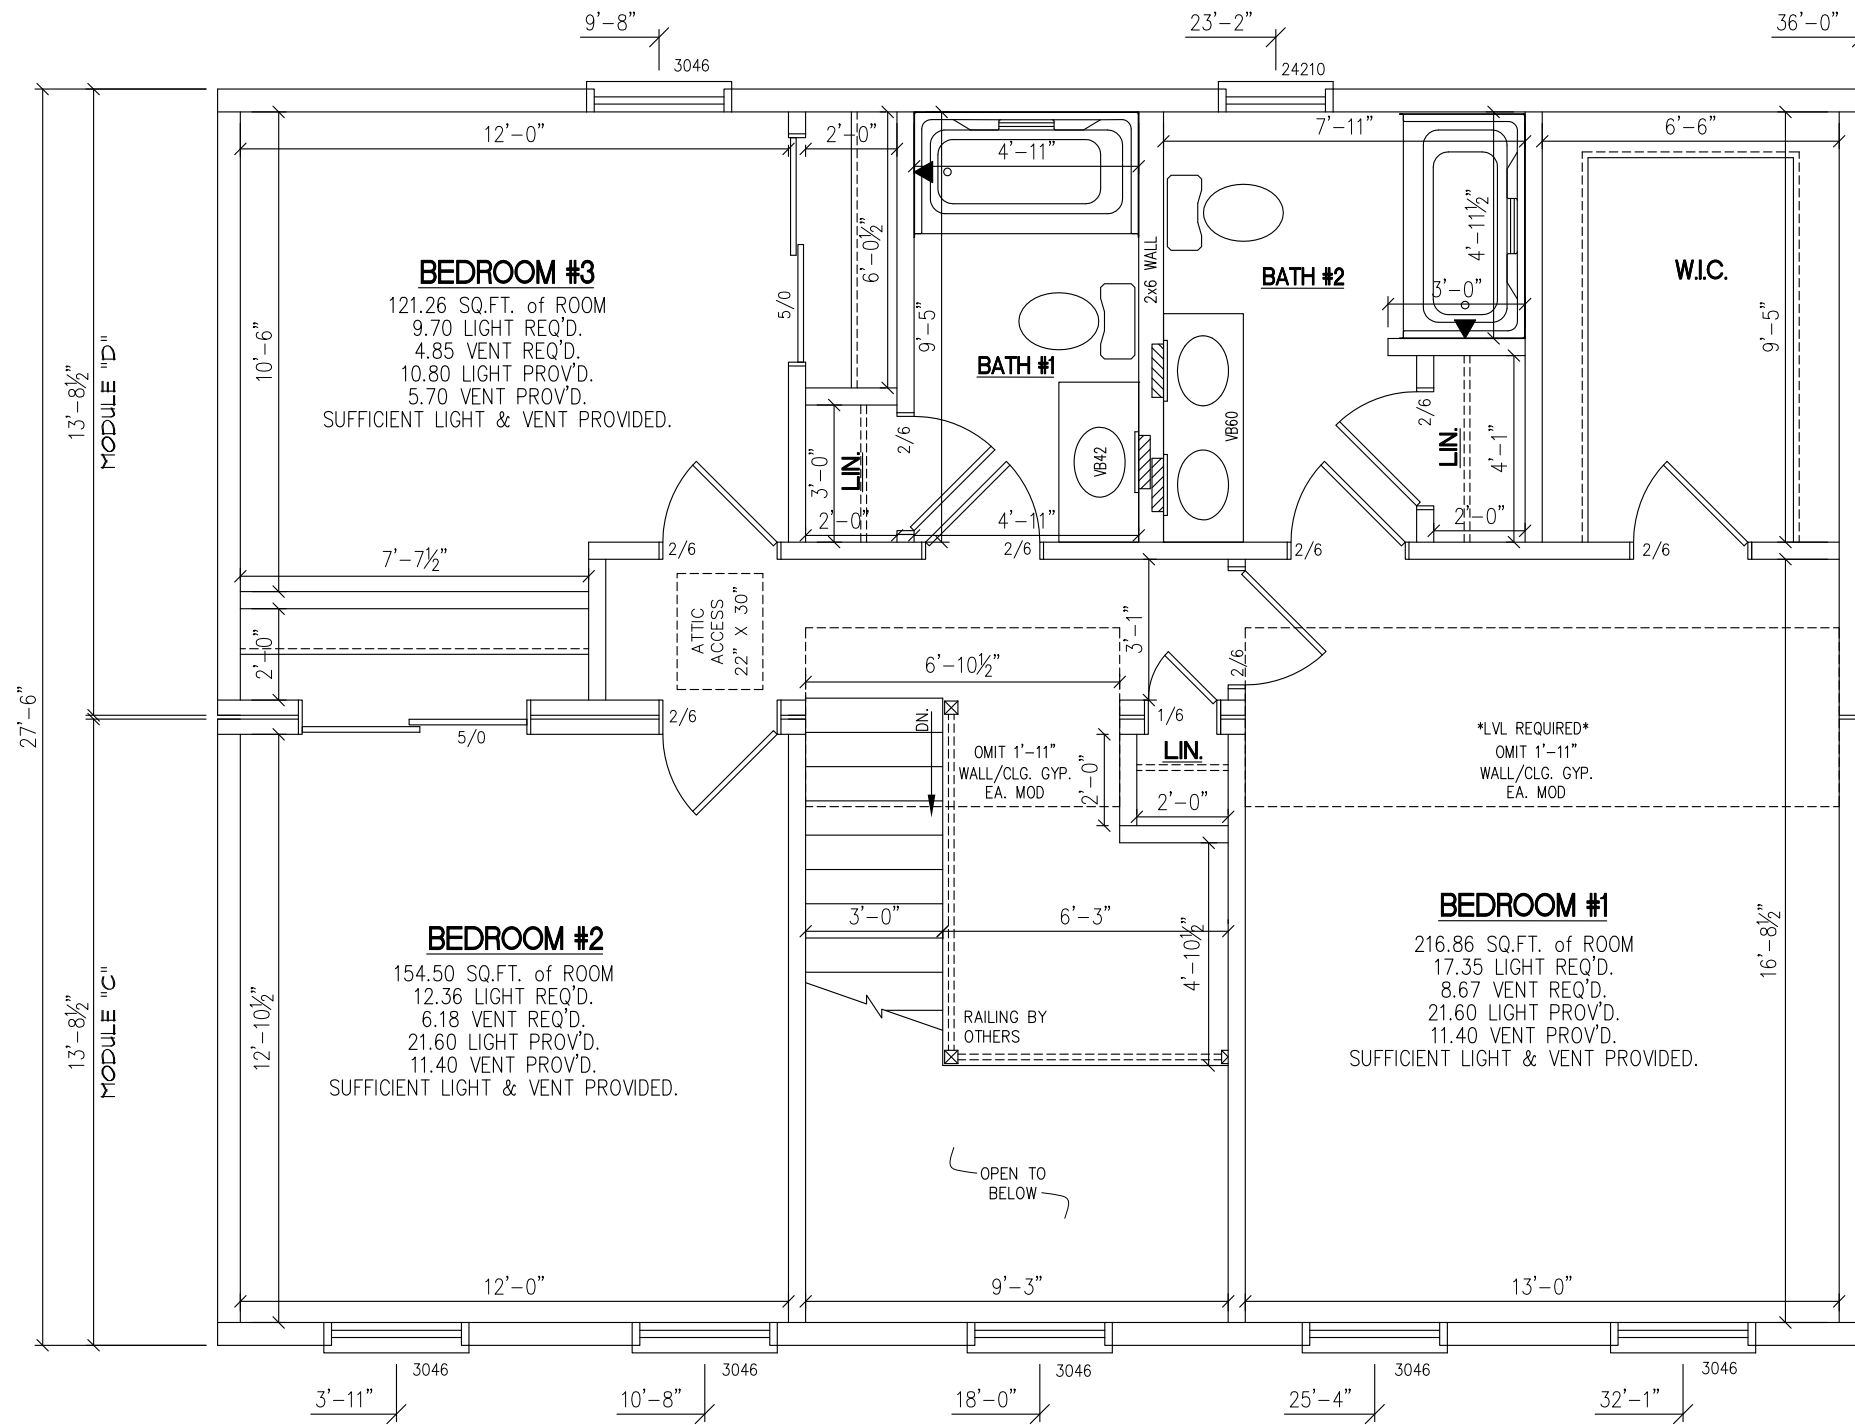

Icon - Legacy Custom Modular Homes, LLC
 246 SAND HILL ROAD
 SELINS GROVE, PA 17870
 PHONE 570-374-3280
 FAX 570-374-1122
 WWW.ICONLEGACY.COM

Custom Modular Homes, LLC

REVISION	DATE	BY

CUSTOMER/PROJECT	BUILDER
ADDRESS	BRIGHTON I
CITY	STATE
COUNTY	SNOW LOAD (LBS)
ORDER NO	SFT
FILE NAME	TYPE
	TWO STORY
	ZIP
	WIND SPEED (MPH)
	1980

2ND STORY FLOOR PLAN