



FRONT ELEVATION

Icon - Legacy Custom
 Modular Homes, LLC
 246 SAND HILL ROAD
 SELINGSGROVE, PA 17870
 PHONE 570-374-3280
 FAX 570-374-1122
 WWW.ICONLEGACY.COM



DATE	REVISION	BY

BUILDER	CUSTOMER/PROJECT	STATE	ZIP
ADDRESS	CITY	SNOW LOAD (LBS)	WIND SPEED (MPH)
COUNTY	ORDER NO	SPT	TRAILER RANCH
		1375	
FILE NAME	SERIAL NO		
BRUSH VALLEY			

FRONT ELEVATION


SERIAL # / ORDER #

S#????/O#????

PAGE #

2A

BUILDER IS RESPONSIBLE TO PROVIDE ICON LEGACY C.M.H. WITH ANY LOCAL/STATE CODES OR AMENDMENTS THAT WILL EFFECT THE DESIGN AND CONSTRUCTION OF THE HOUSE.

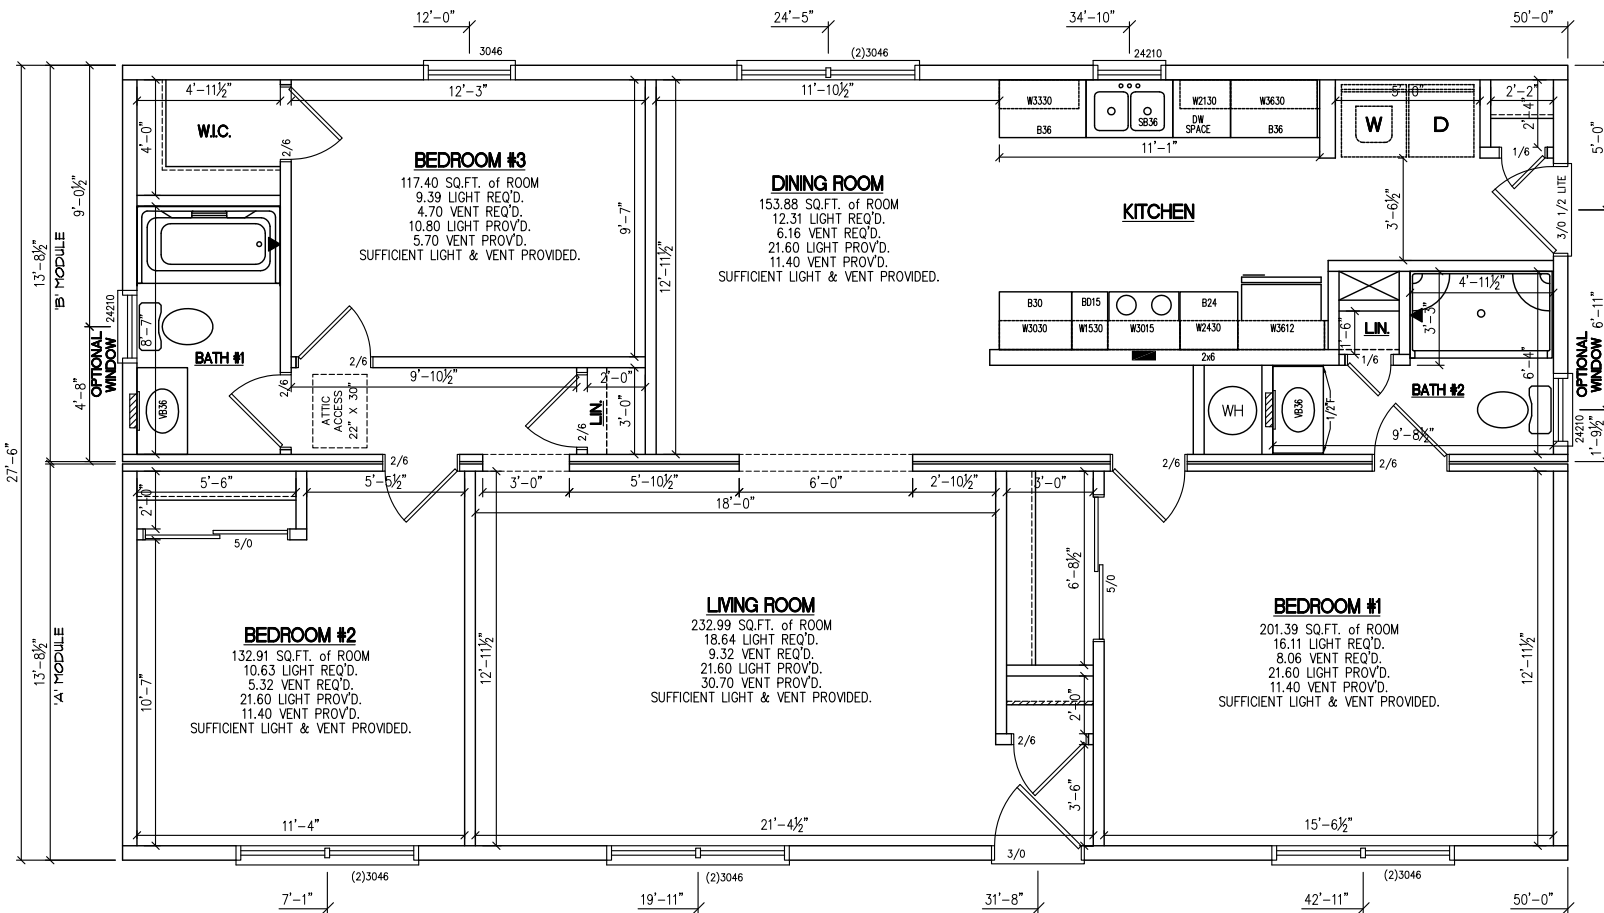

- NOTES:
1. 2x6 EXTERIOR WALLS @ 24" O.C.
 2. 2x3 MARRIAGE WALLS @ 16" O.C.
 3. 8'-0" CEILING HEIGHT
 4. MW CLASSIC MODULAR SINGLE HUNG WINDOWS
 5. ??,??? TOTAL BTU HEAT LOSS
 6. BUILDER TO PROVIDE A HEATING UNIT WITH A MINIMUM ??,0 AFUE
 7. ACCESS TO CRAWLSPACE ON-SITE BY OTHERS
 8. 5/12 RAFTER @ 24" O.C.

Icon - Legacy Custom Modular Homes, LLC
246 SAND HILL ROAD
SELINS GROVE, PA 17870
PHONE 570-874-3280
FAX 570-874-1122
WWW.ICONLEGACY.COM



BY	REVISION	DATE

BUILDER	CUSTOMER/PROJECT	FILE NAME	BRUSH VALLEY
ADDRESS			
CITY			
COUNTY			
ORDER NO			
SERIAL NO			
STATE			
ZIP			
SNOW LOAD (LBS)			
WIND SPEED (MPH)			
SPT	1375		
			RANCH

18th STORY FLOOR PLAN

SERIAL #/ ORDER #
S#????/O#????

PAGE #
3A