



****SHOWN WITH OPTIONAL PORCH, SHUTTERS AND WINDOW GRILLS****

CHELSEA II

SERIAL # / ORDER #

S#????/O#????

PAGE #

FRONT ELEVATION

BUILDER

CUSTOMER/PROJECT

ADDRESS

CITY

COUNTY

ORDER NO

FILE NAME

STATE

SNOW LOAD (LBS)

SERIAL NO

SOFT

ZIP

WIND SPEED (MPH)

TYPE

DATE


REVISION

BY



Icon - Legacy Custom
Modular Homes, LLC
246 SAND HILL ROAD
SELINGROVE, PA 17870
PHONE 570-374-3280
FAX 570-374-1122
WWW.ICONLEGACY.COM

BUILDER IS RESPONSIBLE TO PROVIDE ICON LEGACY C.M.H. WITH ANY LOCAL/STATE CODES OR AMENDMENTS THAT WILL AFFECT THE DESIGN AND CONSTRUCTION OF THE HOUSE.

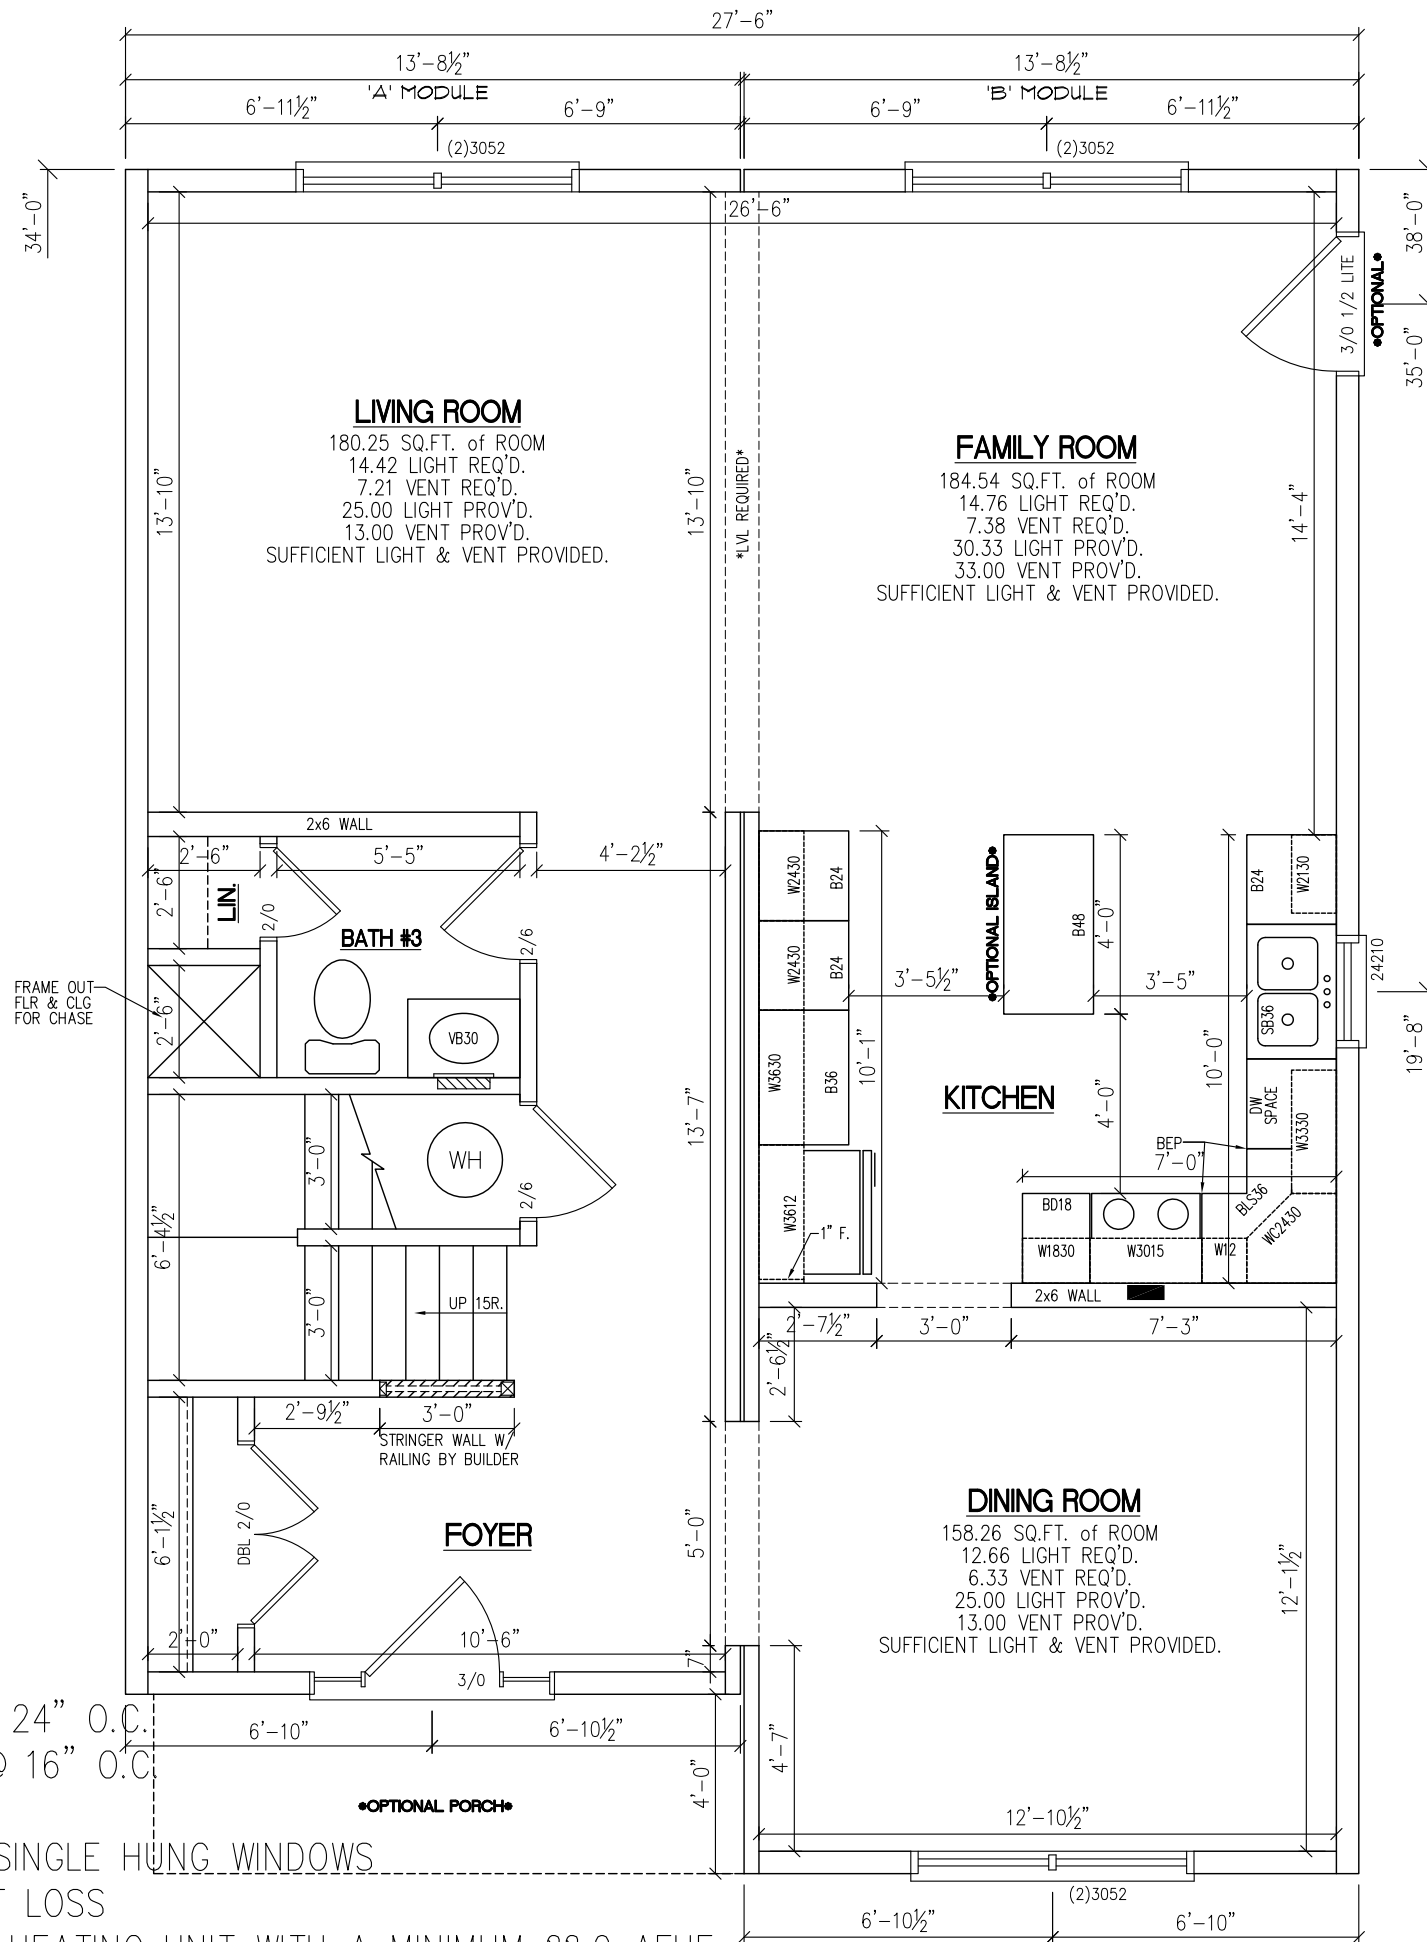

NOTES:

1. 2x6 EXTERIOR WALLS @ 24" O.C.
2. 2x4 MARRIAGE WALLS @ 16" O.C.
3. 8'-0" CEILING HEIGHT
4. MW CLASSIC MODULAR SINGLE HUNG WINDOWS
5. ??,??? TOTAL BTU HEAT LOSS
6. BUILDER TO PROVIDE A HEATING UNIT WITH A MINIMUM 90.0 AFUE
7. 7/12 RAFTER @ 24" O.C.

CHELSEA II


SERIAL # / ORDER #

S#????/O#????

Icon - Legacy Custom Modular Homes, LLC
 246 SAND HILL ROAD
 SELINGROVE, PA 17870
 PHONE 570-374-3280
 FAX 570-374-1122
 WWW.ICONLEGACY.COM




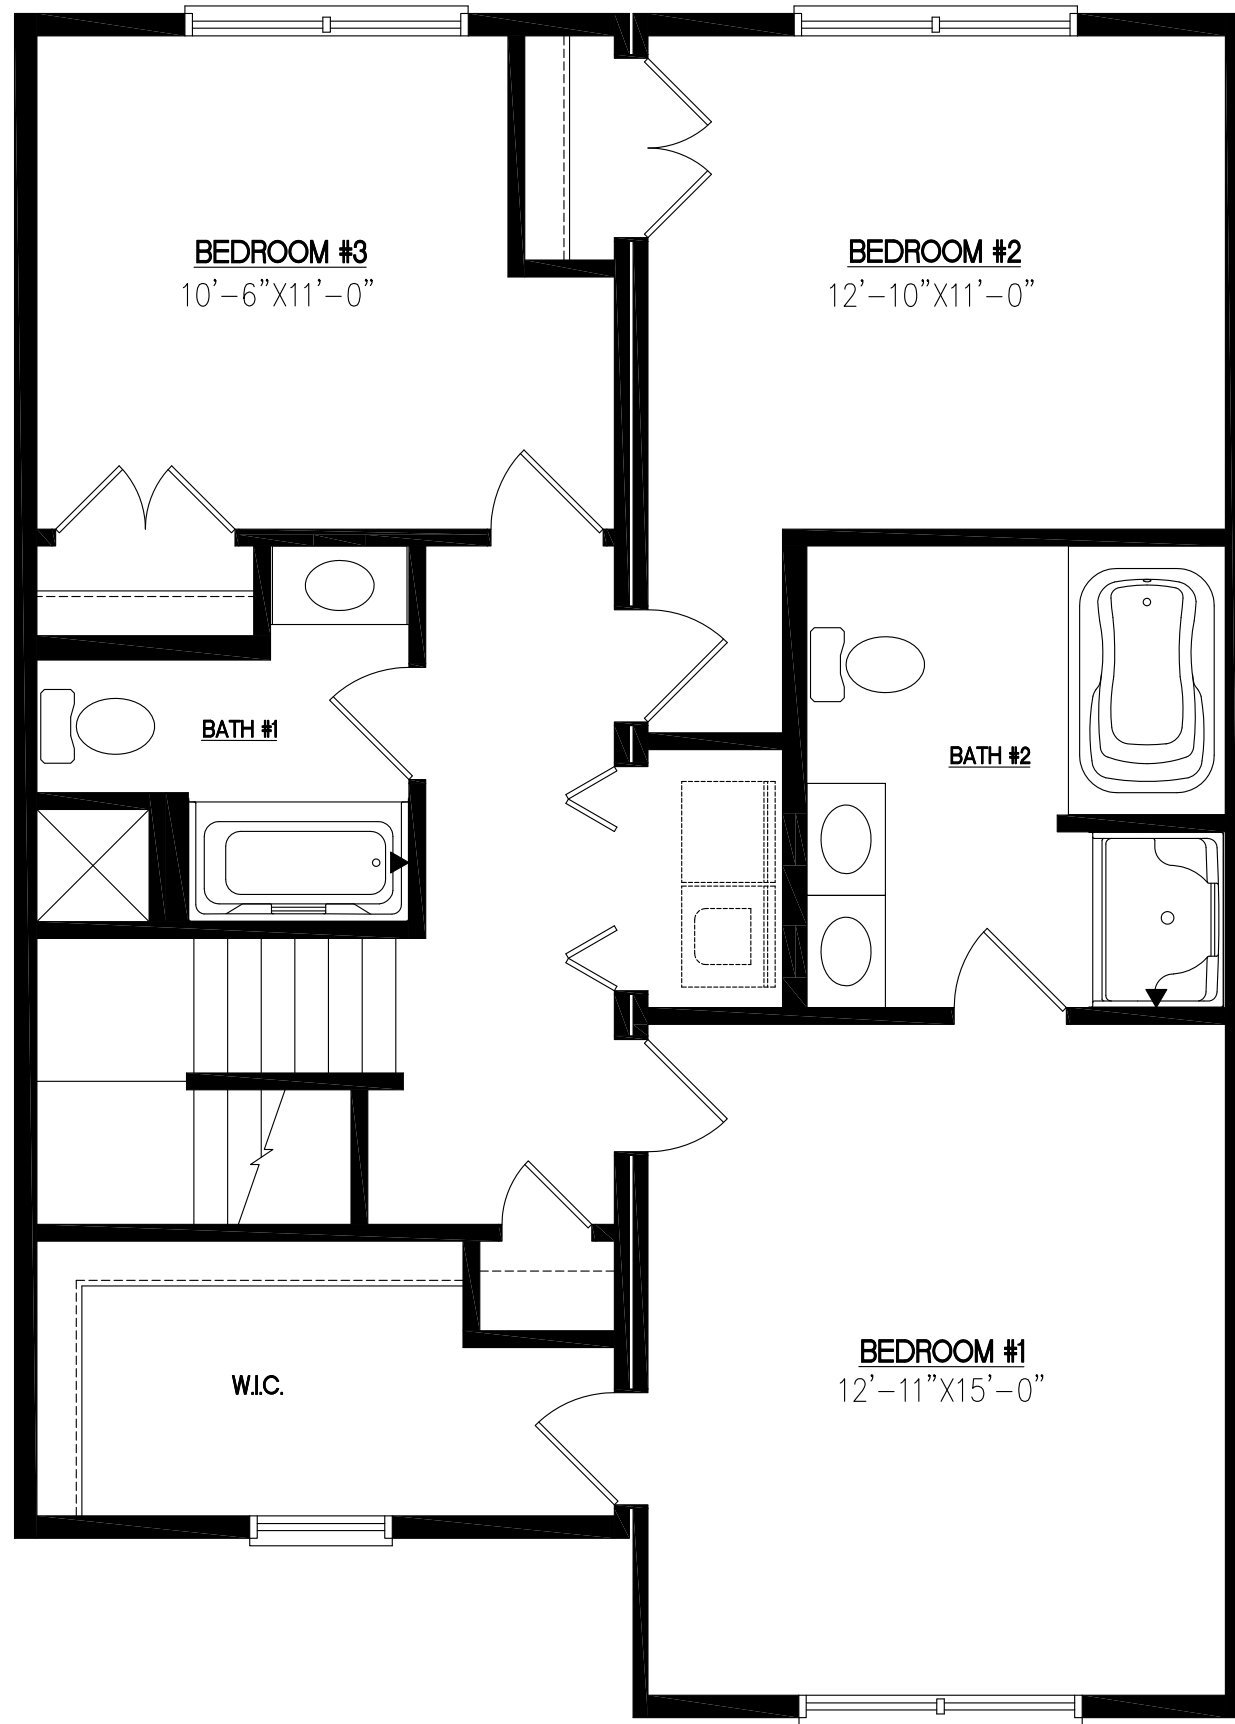
BUILDER	BY
CUSTOMER/PROJECT	REVISION
ADDRESS	DATE
CITY	STATE
COUNTY	ZIP
ORDER NO	SNOW LOAD (LBS)
FILE NAME	WIND SPEED (MPH)
	SOFT
	TYPE
1ST STORY FLOOR PLAN	
PAGE #	

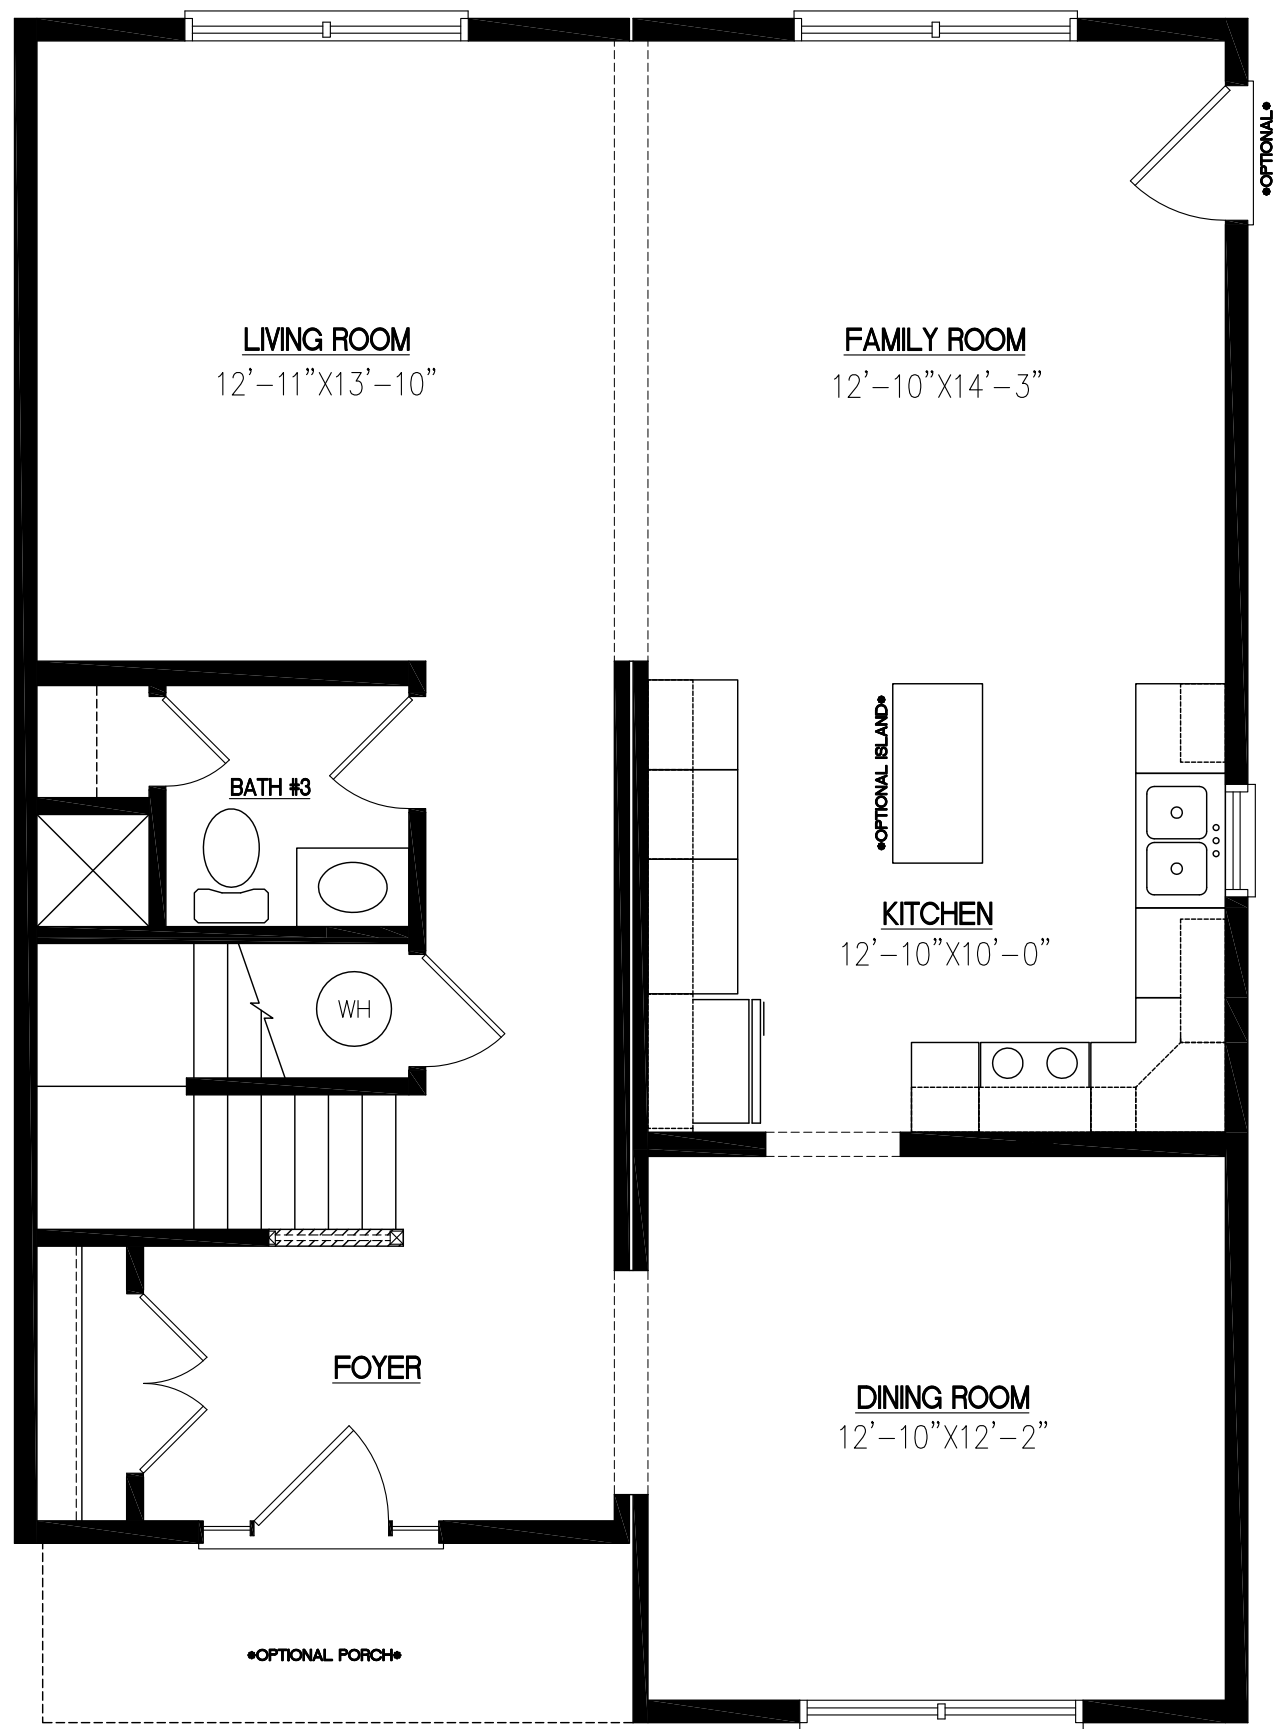

CHELSEA II


SERIAL # / ORDER #
S#????/O#????

Icon - Legacy Custom Modular Homes, LLC  246 SAND HILL ROAD SELINGROVE, PA 17870 PHONE 570-374-3280 FAX 570-374-1122 WWW.ICONLEGACY.COM		CUSTOMER/PROJECT ADDRESS CITY STATE COUNTY ORDER NO FILE NAME	ZIP WIND SPEED (MPH) SNOW LOAD (LBS) SERIAL NO SFT	REVISION DATE	BY
1ST STORY LITERATURE PLAN		SERIAL # / ORDER # S#????/O#????	PAGE #	REVISION DATE	BY




CHELSEA II

SERIAL # / ORDER #
S#????/O#????

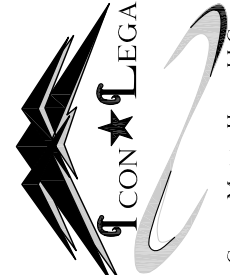 <p>Icon - Legacy Custom Modular Homes, LLC 246 SAND HILL ROAD SELINGROVE, PA 17870 PHONE 570-374-3280 FAX 570-374-1122 WWW.ICONLEGACY.COM</p>		<p>BY</p>
<p>REVISION</p>	<p>DATE</p>	<p>BY</p>
<p>BUILDER</p>	<p>CUSTOMER/PROJECT</p>	<p>STATE</p>
<p>ADDRESS</p>	<p>CITY</p>	<p>ZIP</p>
<p>CITY</p>	<p>COUNTY</p>	<p>SNOW LOAD (LBS)</p>
<p>COUNTY</p>	<p>ORDER NO</p>	<p>WIND SPEED (MPH)</p>
<p>ORDER NO</p>	<p>SERIAL NO</p>	<p>TYPE</p>
<p>FILE NAME</p>	<p>2ND STORY LITERATURE PLAN</p>	<p>PAGE #</p>

BUILDER IS RESPONSIBLE TO PROVIDE ICON LEGACY C.M.H. WITH ANY LOCAL/STATE CODES OR AMENDMENTS THAT WILL AFFECT THE DESIGN AND CONSTRUCTION OF THE HOUSE.

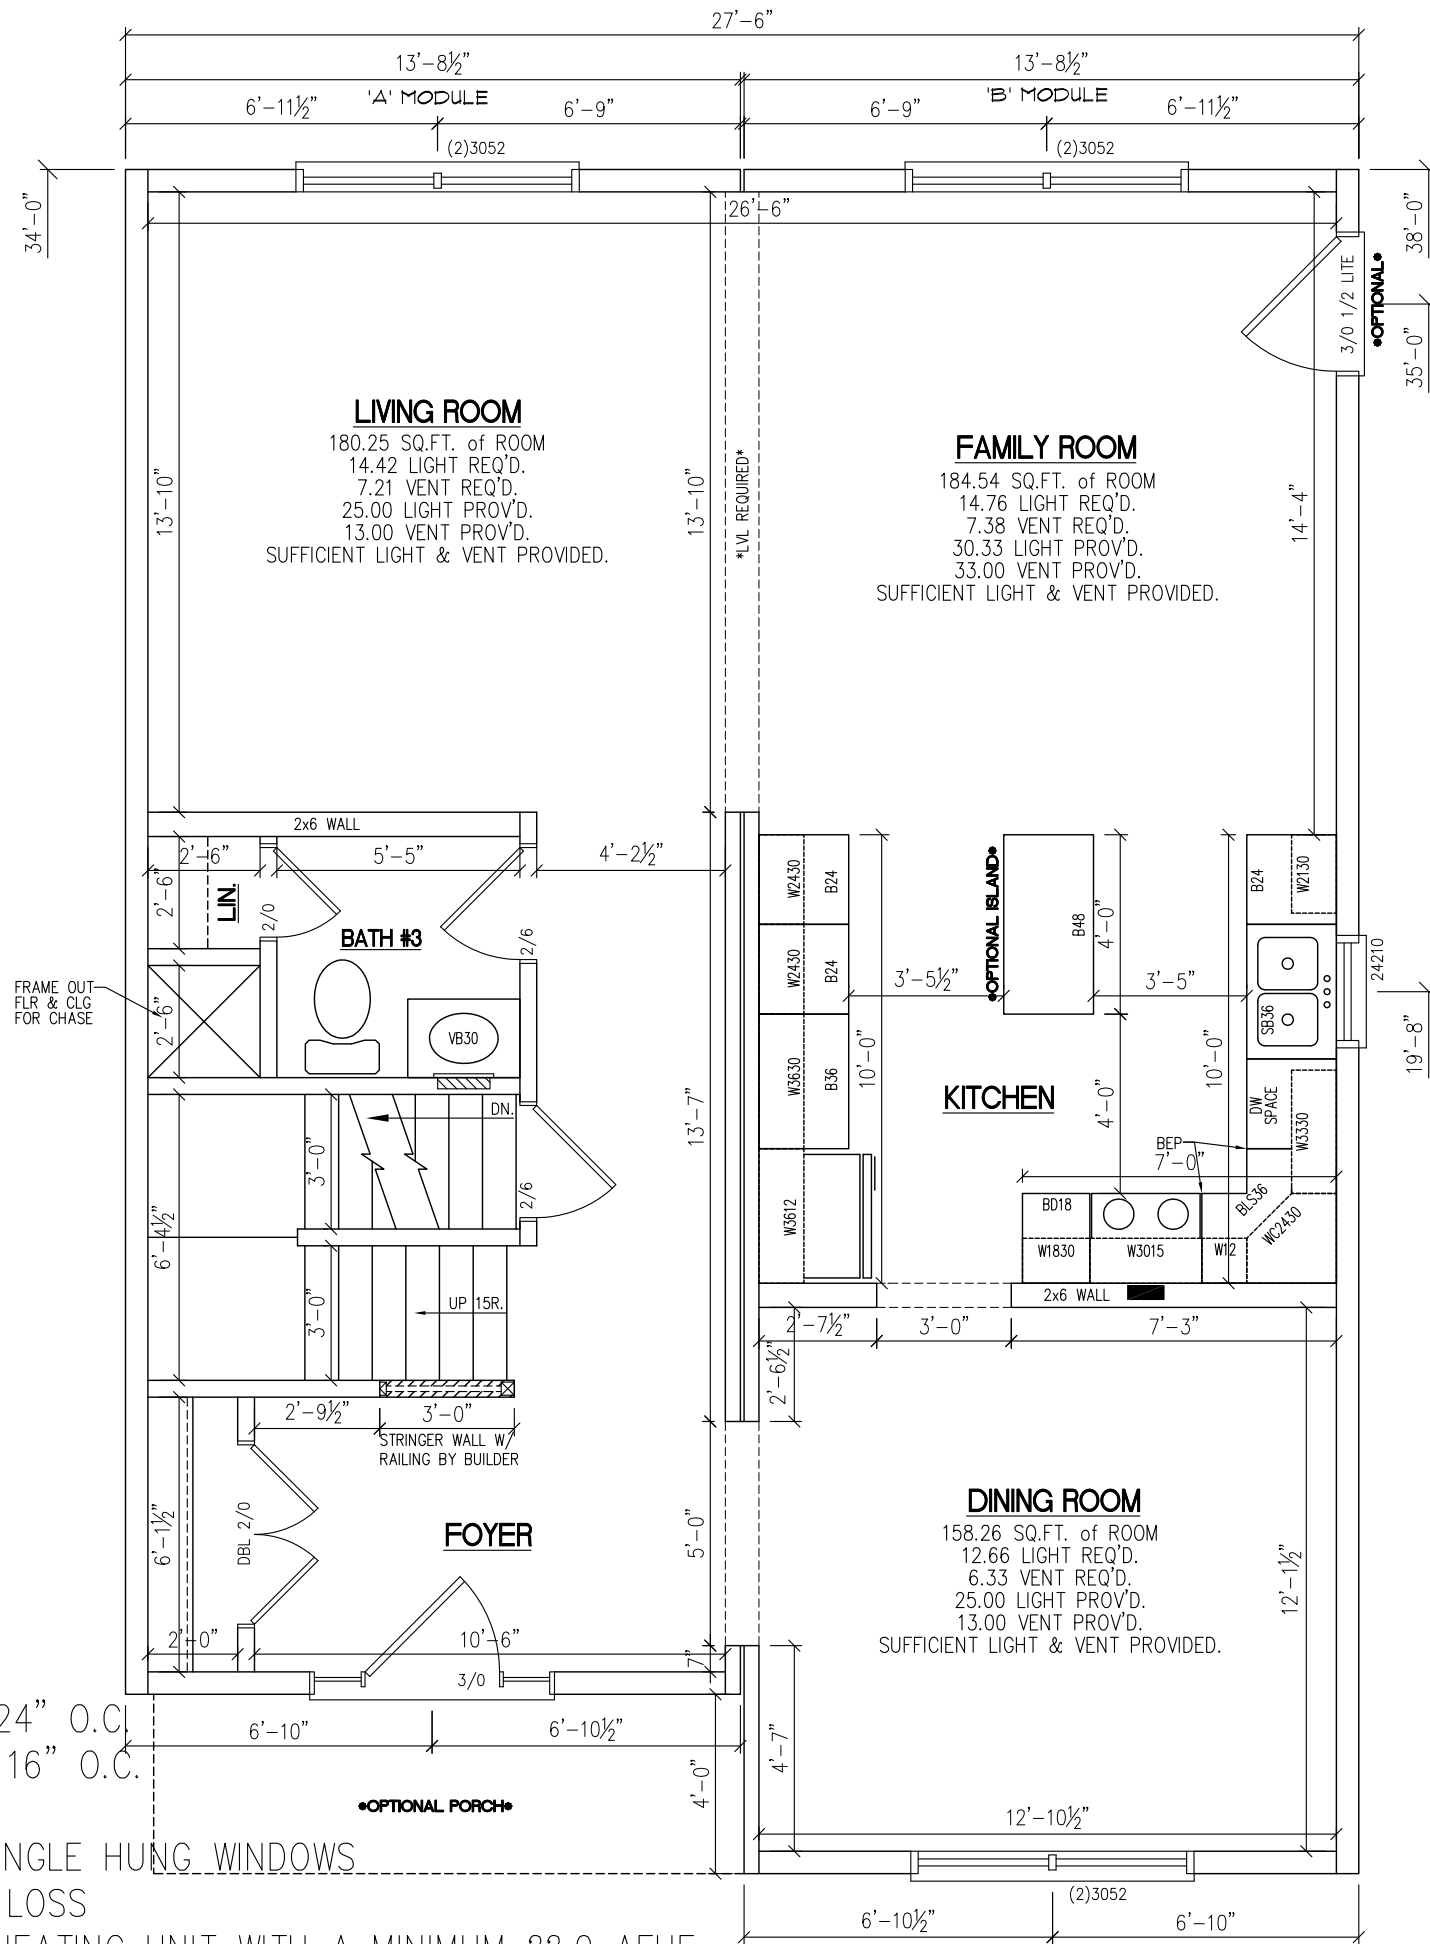

OPTIONAL FLOOR PLAN
CHELSEA II

SERIAL # / ORDER #
S#????/O#????


Icon - Legacy Custom Modular Homes, LLC
246 SAND HILL ROAD
SELINS GROVE, PA 17870
PHONE 570-374-3280
FAX 570-374-1122
WWW.ICONLEGACY.COM

Custom Modular Homes, LLC

BUILDER	CUSTOMER/PROJECT	ADDRESS	CITY	STATE	ZIP	COUNTY	SNOW LOAD (LBS)	WIND SPEED (MPH)	ORDER NO	SERIAL NO	TYPE	FILE NAME	DATE	REVISION	BY

1ST STORY FLOOR PLAN

PAGE #

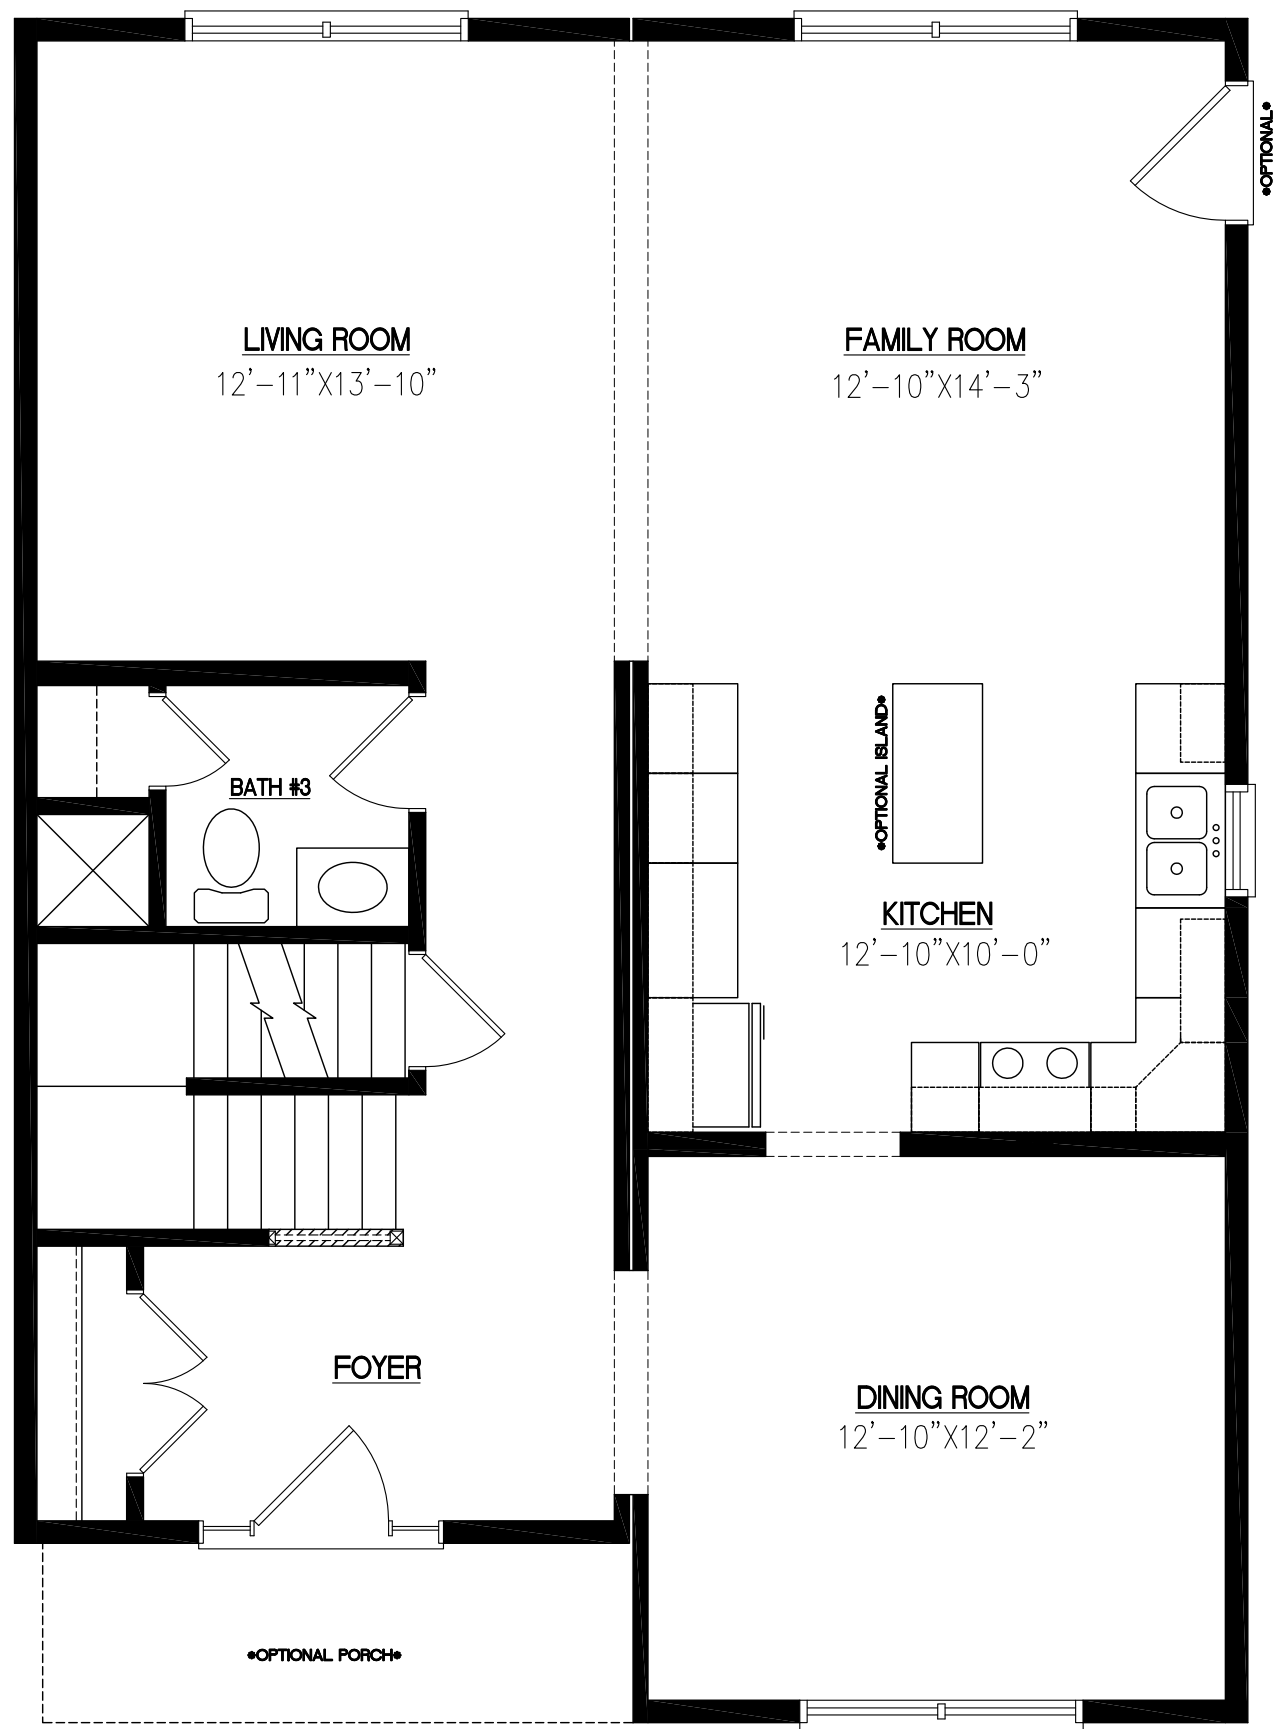

OPTIONAL FLOOR PLAN

CHELSEA II

SERIAL # / ORDER #	PAGE #
S#????/O#????	

Icon - Legacy Custom Modular Homes, LLC
 246 SAND HILL ROAD
 SELINGROVE, PA 17870
 PHONE 570-374-3280
 FAX 570-374-1122
 WWW.ICONLEGACY.COM

Custom Modular Homes, LLC

BUILDER	DATE	REVISION	BY
CUSTOMER/PROJECT			
ADDRESS			
CITY			
COUNTY			
ORDER NO			
FILE NAME			
STATE			
SNOW LOAD (LBS)			
ZIP			
WIND SPEED (MPH)			
SQFT			
SERIAL NO			
TYPE			