



FRONT ELEVATION

••SHOWN WITH OPTIONAL OVERHANGS, REV. GABLES, SHUTTERS AND WINDOW GRILLS••




DATE	REVISION	BY

BUILDER	CUSTOMER/PROJECT
ADDRESS	CITY
CITY	STATE
COUNTY	ZIP
ORDER NO	SNOW LOAD (LBS)
FILE NAME	SFPT
CHERRY RIDGE	14,30
	WIND SPEED (MPH)
	PER RANCH

FRONT ELEVATION

BUILDER IS RESPONSIBLE TO PROVIDE ICON LEGACY C.M.H. WITH ANY LOCAL/STATE CODES OR AMENDMENTS THAT WILL EFFECT THE DESIGN AND CONSTRUCTION OF THE HOUSE.

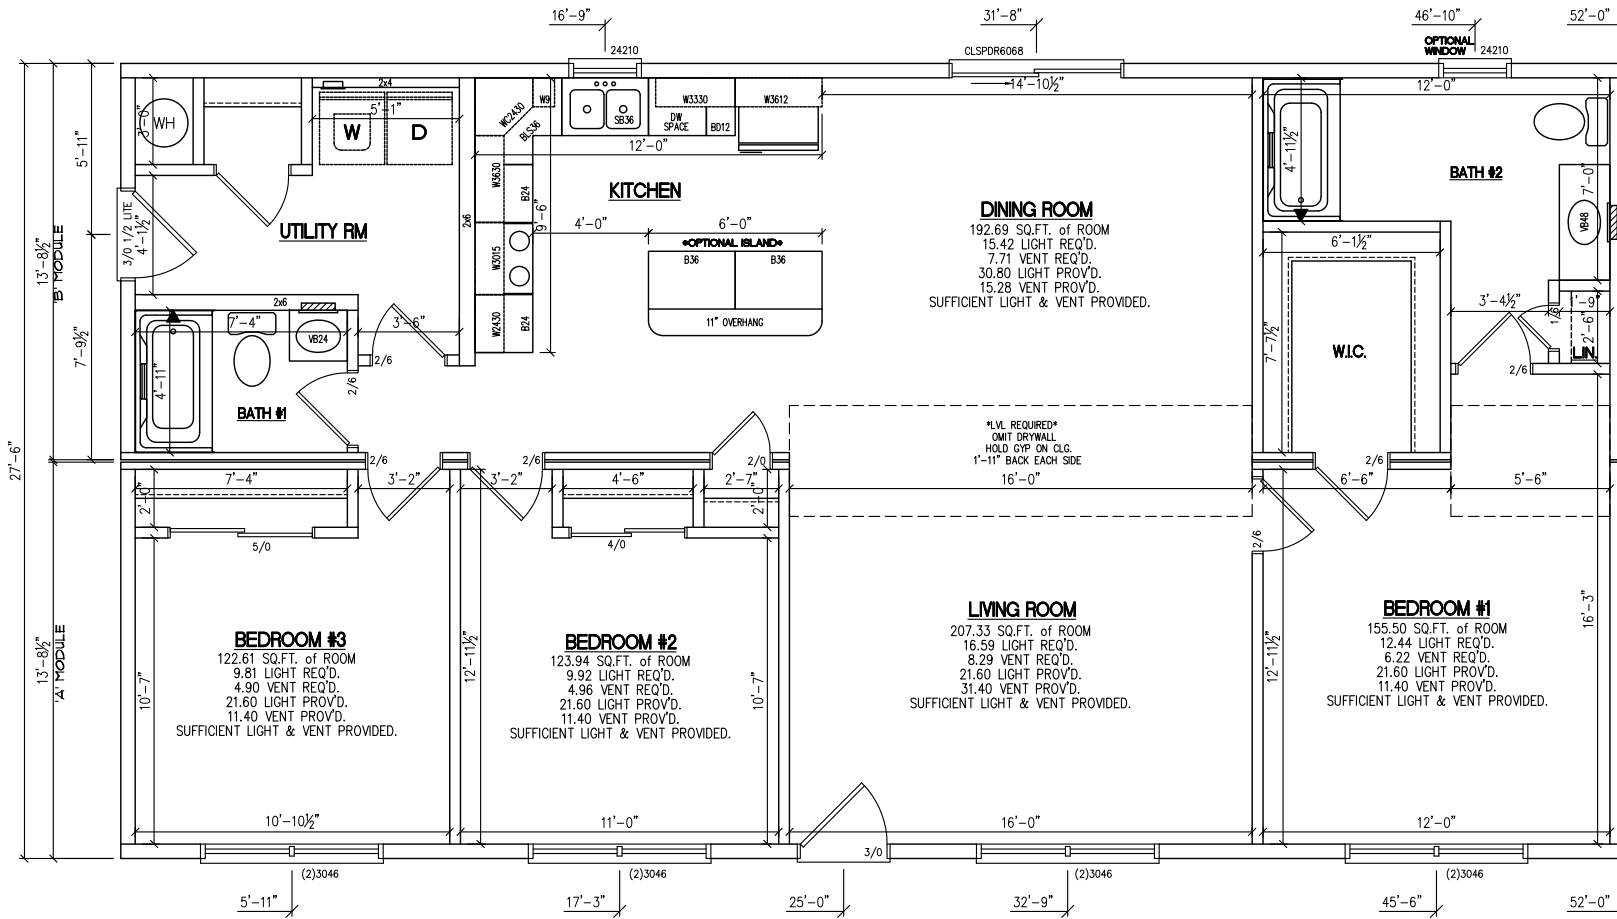


- NOTES:
1. 2x6 EXTERIOR WALLS @ 24" O.C.
 2. 2x3 MARRIAGE WALLS @ 16" O.C.
 3. 8'-0" CEILING HEIGHT
 4. MW CLASSIC MODULAR SINGLE HUNG WINDOWS
 5. ??,??? TOTAL BTU HEAT LOSS
 6. BUILDER TO PROVIDE A HEATING UNIT WITH A MINIMUM ??,0 AFUE
 7. ACCESS TO CRAWLSPACE ON-SITE BY OTHERS
 8. 5/12 RAFTER @ 24" O.C.

Icon - Legacy Custom Modular Homes, LLC
 246 SAND HILL ROAD
 SELINSGROVE, PA 17570
 PHONE 570-374-3280
 FAX 570-374-1122
 WWW.ICONLEGACY.COM

DATE	REVISION	BY

BUILDER	CUSTOMER/PROJECT	ZIP
ADDRESS	STATE	WIND SPEED (MPH)
CITY	SNOW LOAD (LBS)	PER RANCH
COUNTY	SPT	14,30
ORDER NO	SERIAL NO	FILE NAME
		CHERRY RIDGE

1ST STORY FLOOR PLAN

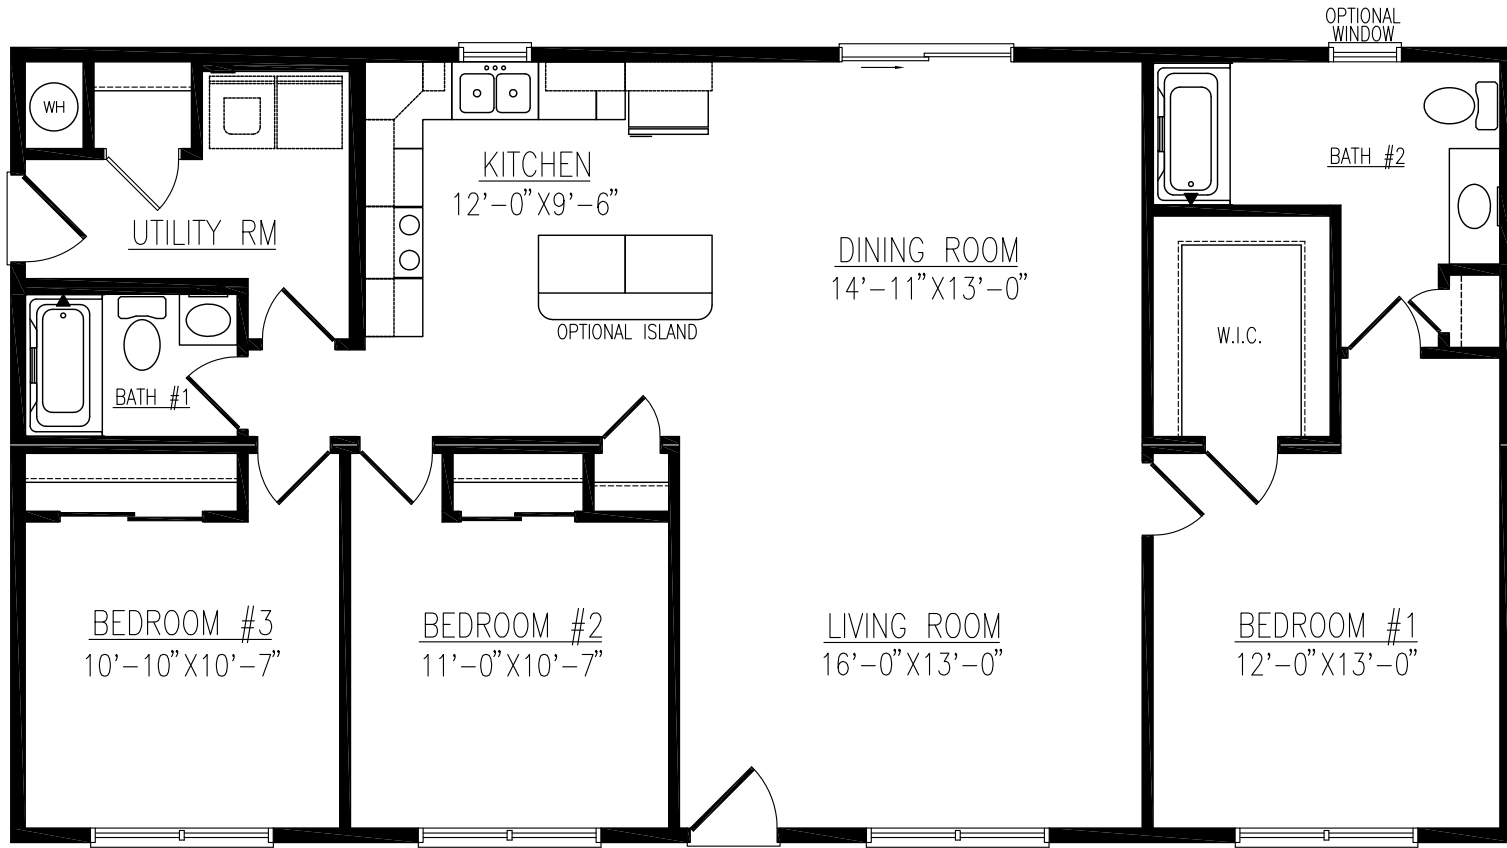

DATE	REVISION	BY

BUILDER: _____

CUSTOMER/PROJECT: _____

ADDRESS: _____

CITY: _____ STATE: _____ ZIP: _____


COUNTY: _____ SNOW LOAD (LBS): _____ WIND SPEED (MPH): _____

ORDER NO: _____ SERIAL NO: _____

FILE NAME: _____


CHERRY RIDGE RANCH

1ST STORY LITERATURE PLAN

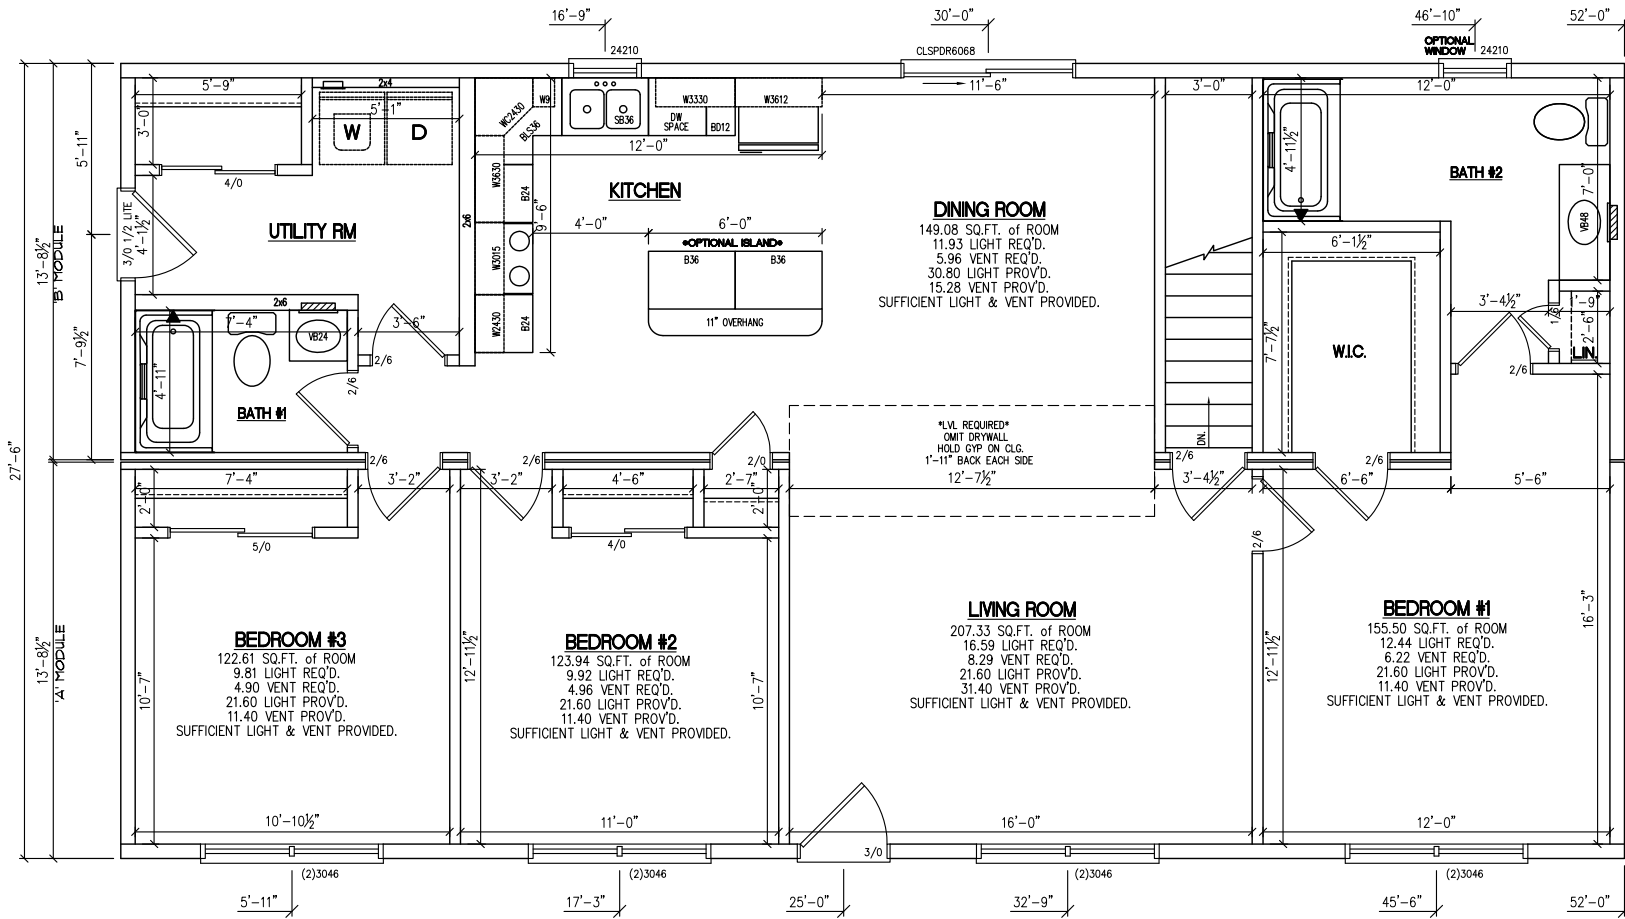

DATE	REVISION	BY

BUILDER	ICON LEGACY
CUSTOMER/PROJECT	
ADDRESS	
CITY	
COUNTY	
ORDER NO	
FILE NAME	CHERRY RIDGE
STATE	
ZIP	
SNOW LOAD (LBS)	
WIND SPEED (MPH)	
SF	1430
PARCEL	RANCH
SERIAL NO	

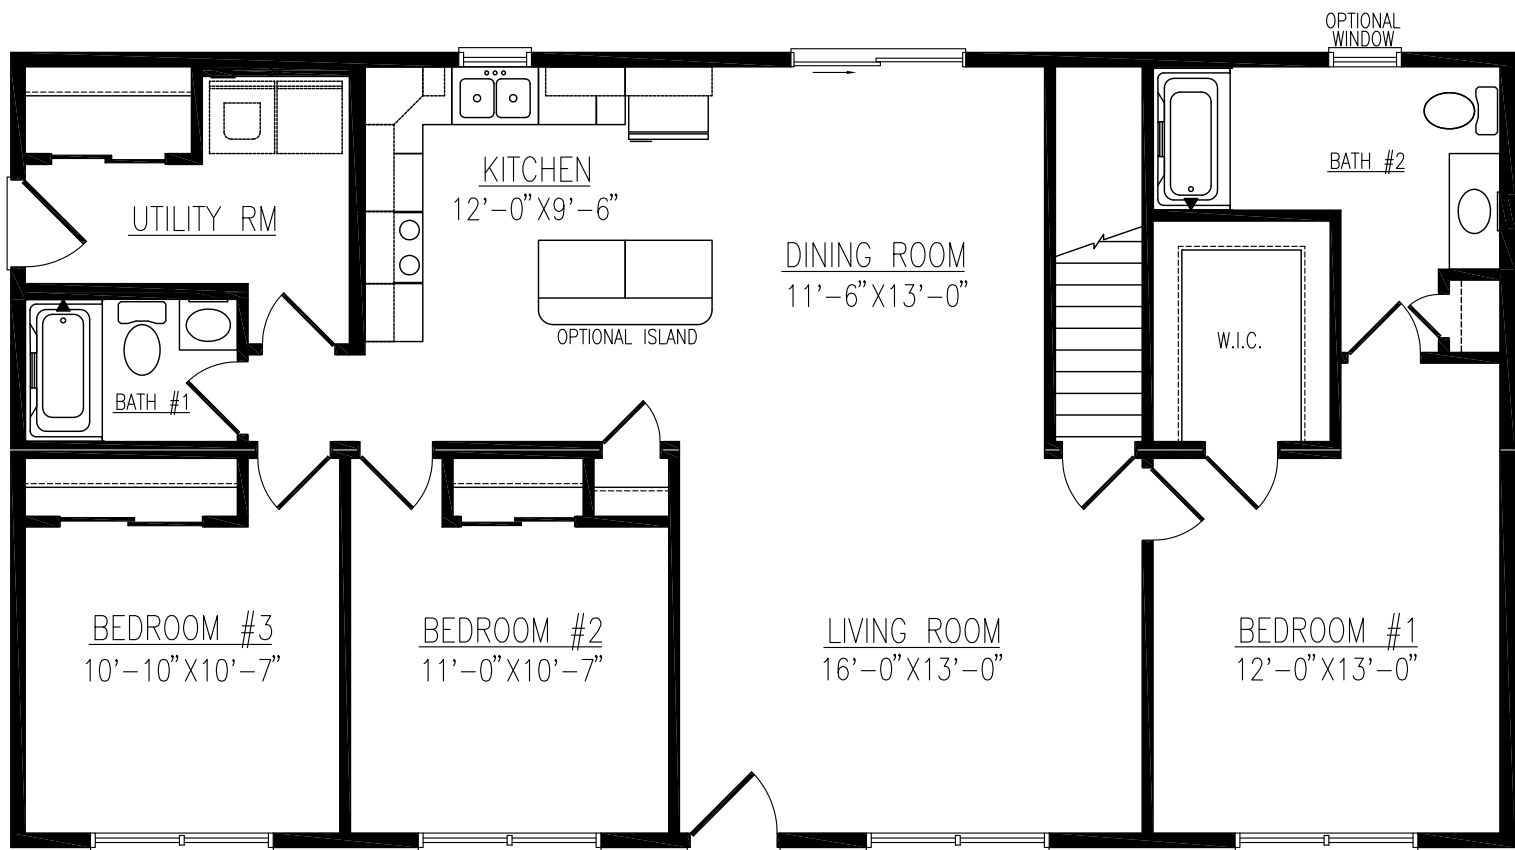

DATE	REVISION	BY

BUILDER	ICON LEGACY
CUSTOMER/PROJECT	
ADDRESS	
CITY	
COUNTY	
ORDER NO	
STATE	
ZIP	
SNOW LOAD (LBS)	
WIND SPEED (MPH)	
SPT	14,30
PROP	RANCH
FILE NAME	CHERRY RIDGE
1ST STORY LITERATURE PLAN	