



PORCH ROOF BY ICON
 POST, RAILING AND SLAB
 BY OTHERS

FRONT ELEVATION

ACCESS TO GRADE ON-SITE BY OTHERS

8'-0"
 CEILING HEIGHT

246 SAND HILL ROAD
 SELINGROVE, PA 17870
 PHONE: (570) 374-3280
 FAX: (570) 374-1122
 WWW.ICONLEGACY.COM



DATE REVISION BY


INDEPENDENT BUILDER
 INDEPENDENT BUILDER'S JOB/PROJECT

ADDRESS
 CITY STATE ZIP
 COUNTY SNOW LOAD (LBS) WIND SPEED (MPH)
 ORDER NO ORDER NO SERIAL NO TYPE
 FILE NAME
 CAPE CHARLES

SERIAL #/ ORDER #

PAGE #

FRONT

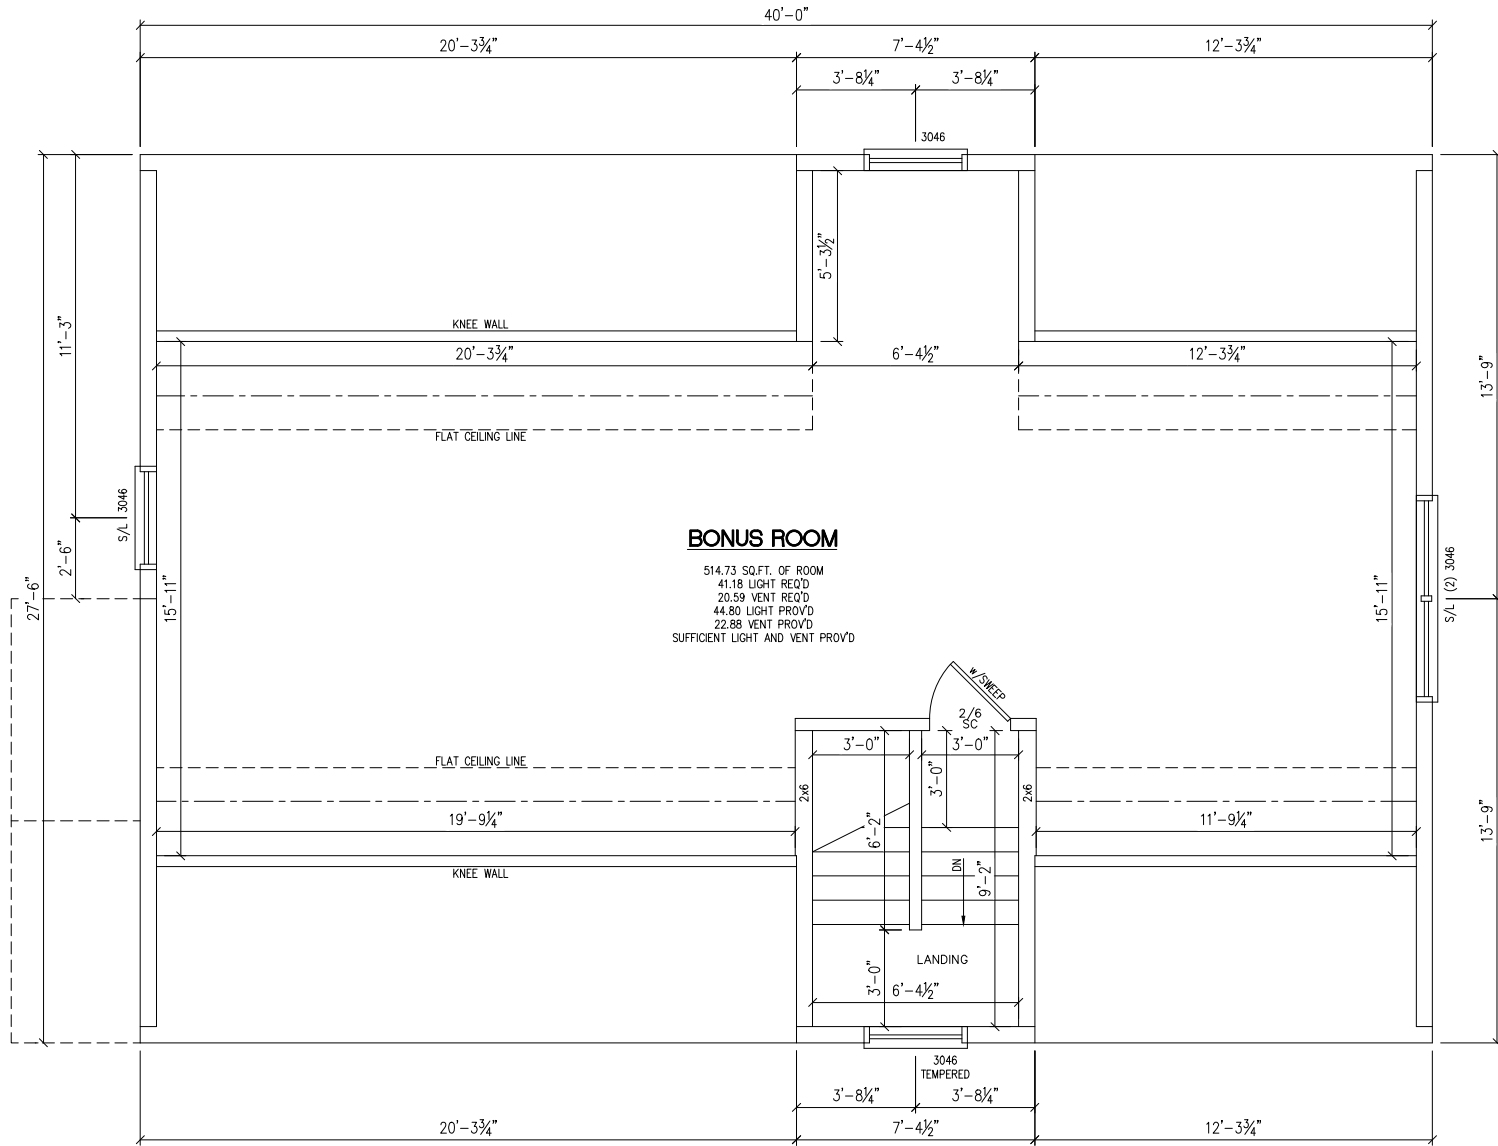

BONUS ROOM

514.73 SQ.FT. OF ROOM
 41.18 LIGHT REQ'D
 20.59 VENT REQ'D
 44.80 LIGHT PROV'D
 22.88 VENT PROV'D
 SUFFICIENT LIGHT AND VENT PROV'D

PROPOSED 2ND FLOOR ONLY
 (FINISHED AND INSULATED ON-SITE BY OTHERS)


246 SAND HILL ROAD
 SELINS GROVE, PA 17870
 PHONE: (570) 374-3280
 FAX: (570) 374-1122
 WWW.ICONLEGACY.COM



DATE	REVISION	BY

INDEPENDENT BUILDER		INDEPENDENT BUILDER'S JOB/PROJECT	
ADDRESS			
CITY	STATE	ZIP	WIND SPEED (MPH)
COUNTY	SNOW LOAD (LBS)	SOFT	TYPE
ORDER NO	SERIAL NO	FILE NAME	
		CAPE CHARLES	

SERIAL #/ ORDER #	PAGE #

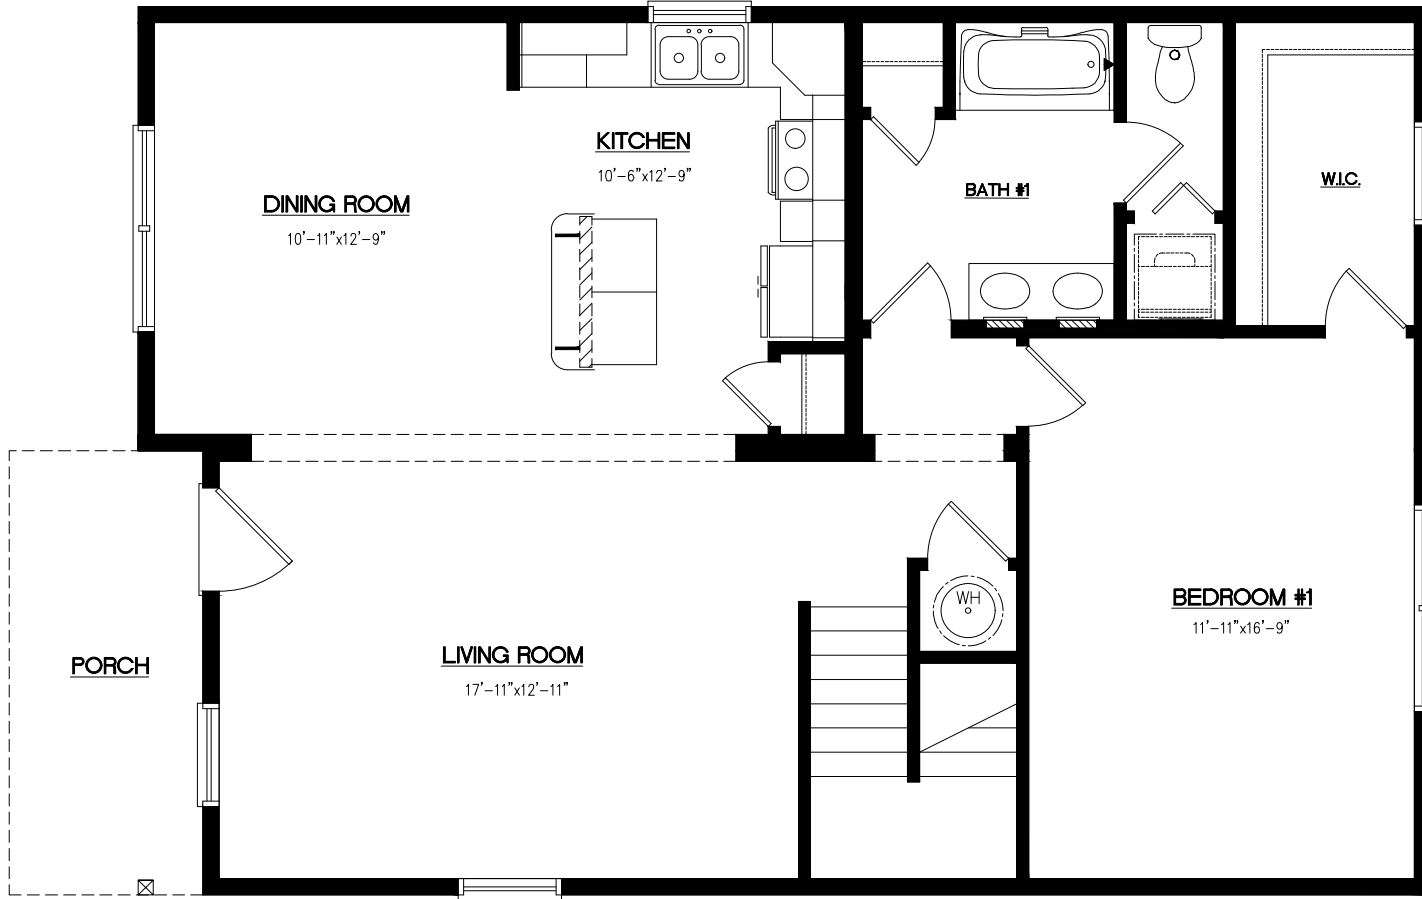


246 SAND HILL ROAD
 SELINGROVE, PA 17870
 PHONE: (570) 374-3280
 FAX: (570) 374-1122
 WWW.ICONLEGACY.COM



DATE	REVISION	BY

INDEPENDENT BUILDER		INDEPENDENT BUILDER'S JOB/PROJECT	
ADDRESS			
CITY	STATE	ZIP	WIND SPEED (MPH)
COUNTY	SNOW LOAD (LBS)	SOFT	TYPE
ORDER NO	SERIAL NO	FILE NAME	
		CAPE CHARLES	

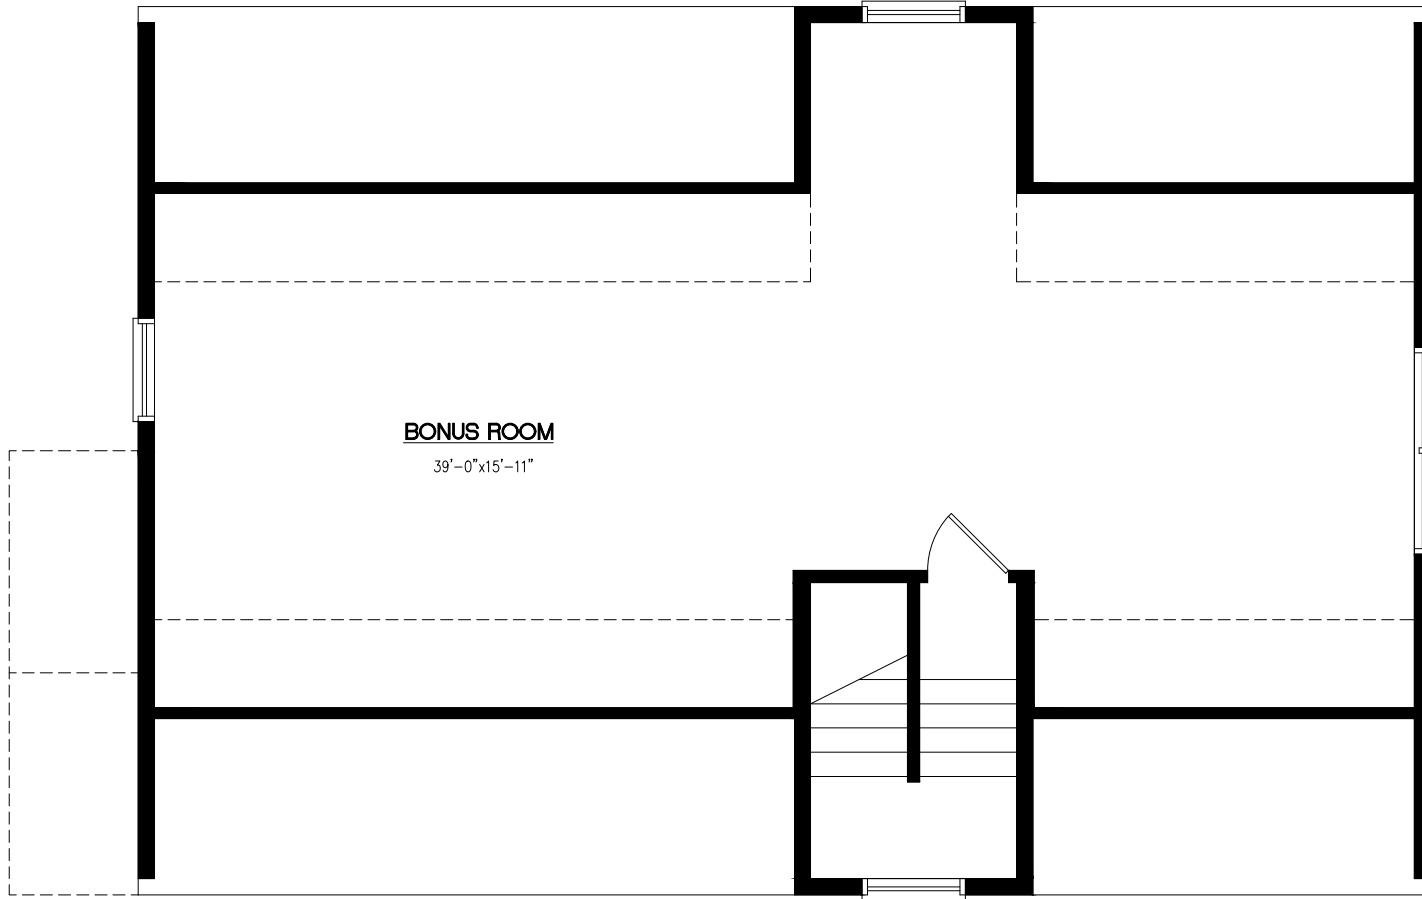

BONUS ROOM
39'-0" x 15'-11"

PROPOSED 2ND FLOOR ONLY

246 SAND HILL ROAD
SELINGROVE, PA 17870
PHONE: (570) 374-3280
FAX: (570) 374-1122
WWW.ICONLEGACY.COM



DATE	REVISION	BY

INDEPENDENT BUILDER		INDEPENDENT BUILDER'S JOB/PROJECT	
ADDRESS			
CITY	STATE	ZIP	
COUNTY	SNOW LOAD (LBS)	WIND SPEED (MPH)	
ORDER NO	SOFT	TYPE	
	SERIAL NO		
FILE NAME CAPE CHARLES			

SERIAL # / ORDER #

PAGE #