



**FRONT ELEVATION**  
**ELEVATION SHOWN WITH OPTIONS**


**Icon - Legacy Custom Modular Homes, LLC**  
**ICON★LEGACY**  
 246 SAND HILL ROAD  
 SELINGROVE, PA 17870  
 PHONE 570-374-3280  
 FAX 570-374-1122  
 WWW.ICONLEGACY.COM  
 Custom Modular Homes, LLC

DATE	REVISION	BY

BUILDER	CUSTOMER/PROJECT	ZIP	WIND SPEED (MPH)
ADDRESS	STATE	SNOW LOAD (LBS)	TYP. CAPE
CITY	SNOW LOAD (LBS)	SFPT	1374
COUNTY	ORDER NO	SERIAL NO	
FILE NAME			

**FRONT ELEVATION**

**BUILDER IS RESPONSIBLE TO PROVIDE ICON LEGACY C.M.H. WITH ANY LOCAL/STATE CODES OR AMENDMENTS THAT WILL EFFECT THE DESIGN AND CONSTRUCTION OF THE HOUSE.**

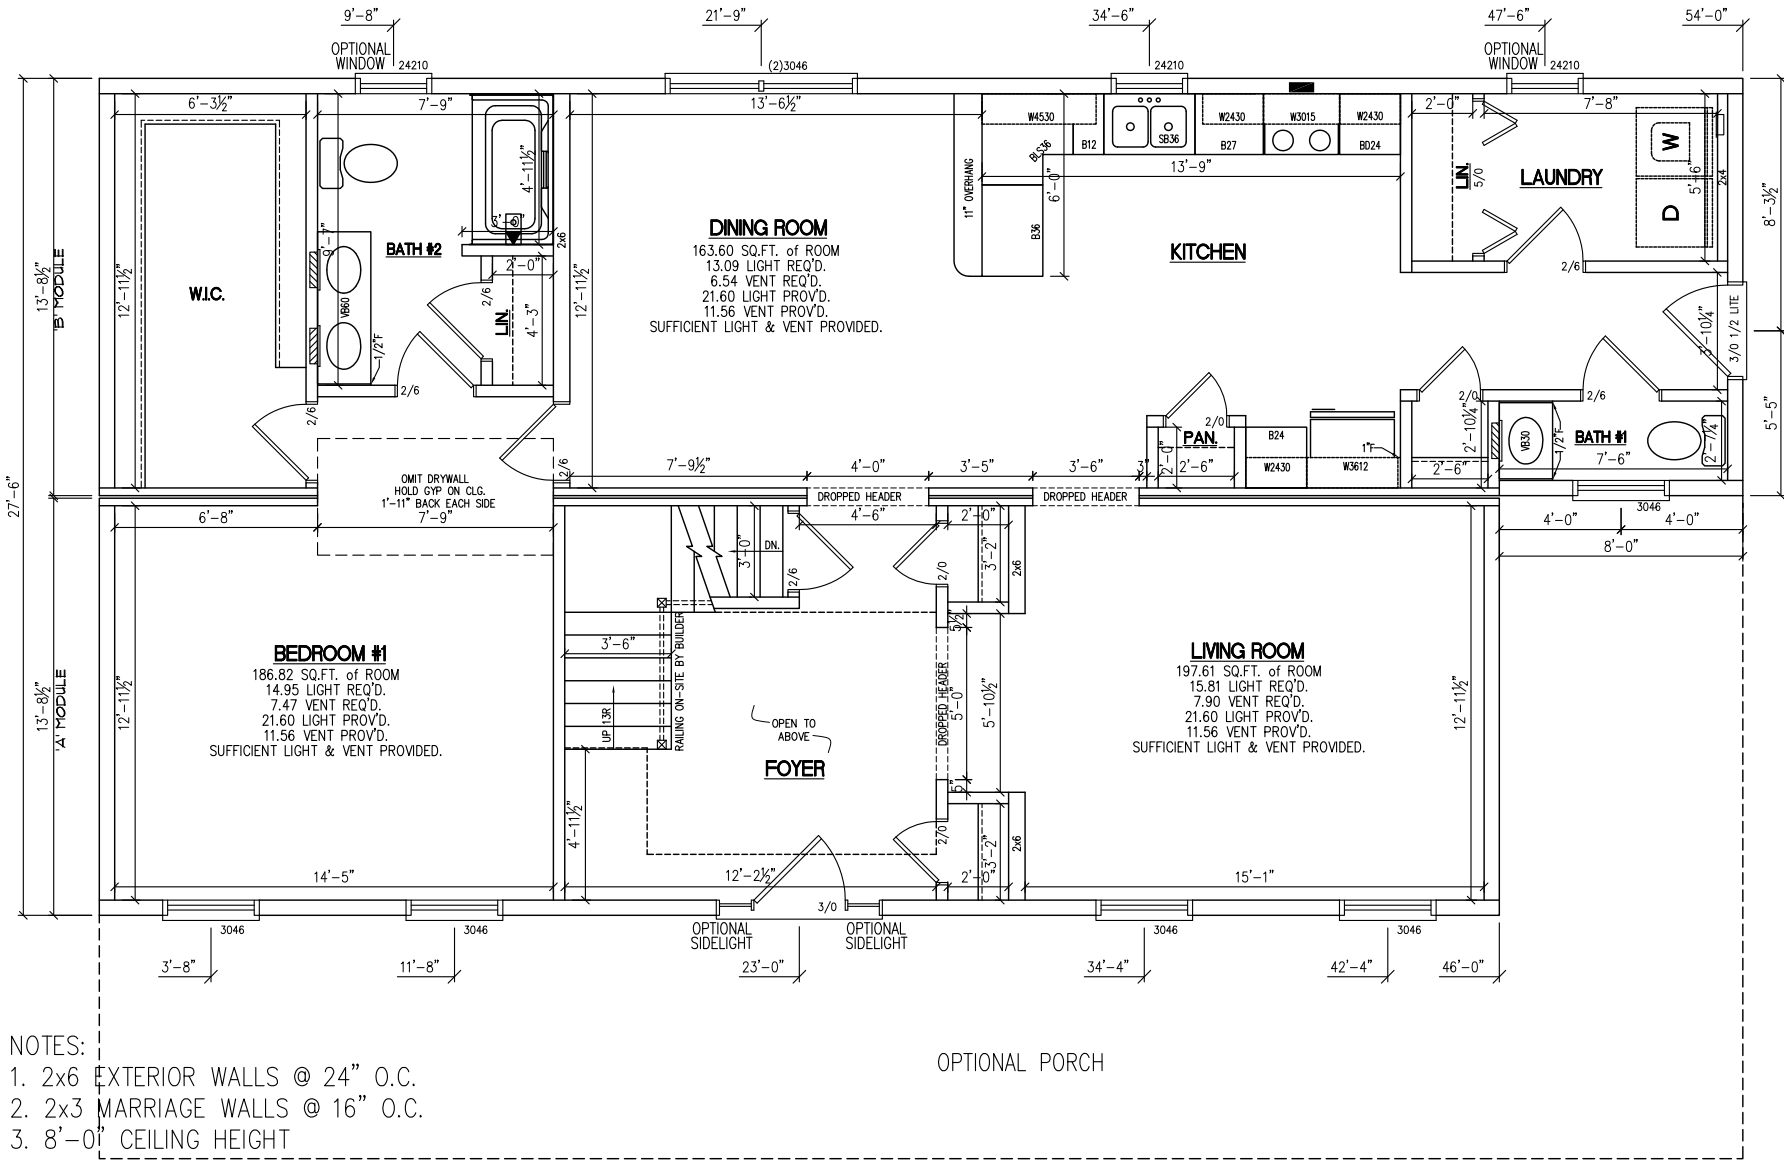

- NOTES:
- 2x6 EXTERIOR WALLS @ 24" O.C.
  - 2x3 MARRIAGE WALLS @ 16" O.C.
  - 8'-0" CEILING HEIGHT
  - MW CLASSIC MODULAR SINGLE HUNG WINDOWS
  - ??,??? TOTAL BTU HEAT LOSS
  - BUILDER TO PROVIDE A HEATING UNIT WITH A MINIMUM ??,0 AFUE
  - 12/12 RAFTER @ 16" O.C.

**Icon - Legacy Custom Modular Homes, LLC**  
 246 SAND HILL ROAD  
 SELINSGROVE, PA 17570  
 PHONE 570-374-3280  
 FAX 570-374-1122  
 WWW.ICONLEGACY.COM




BUILDER	CUSTOMER/PROJECT	DATE	REVISION	BY
ICON LEGACY				
ADDRESS				
CITY				
COUNTY				
ORDER NO.				
FILE NAME				
STATE				
ZIP				
SNOW LOAD (LBS)				
WIND SPEED (MPH)				
SPT				
1374				
CAFE				
CROWN POINT				

SERIAL # / ORDER #  
**S#????/O#????**

PAGE #  
**3A**

# PROPOSED 2ND FLOOR ONLY

(FINISHED AND INSULATED ON-SITE BY OTHERS)

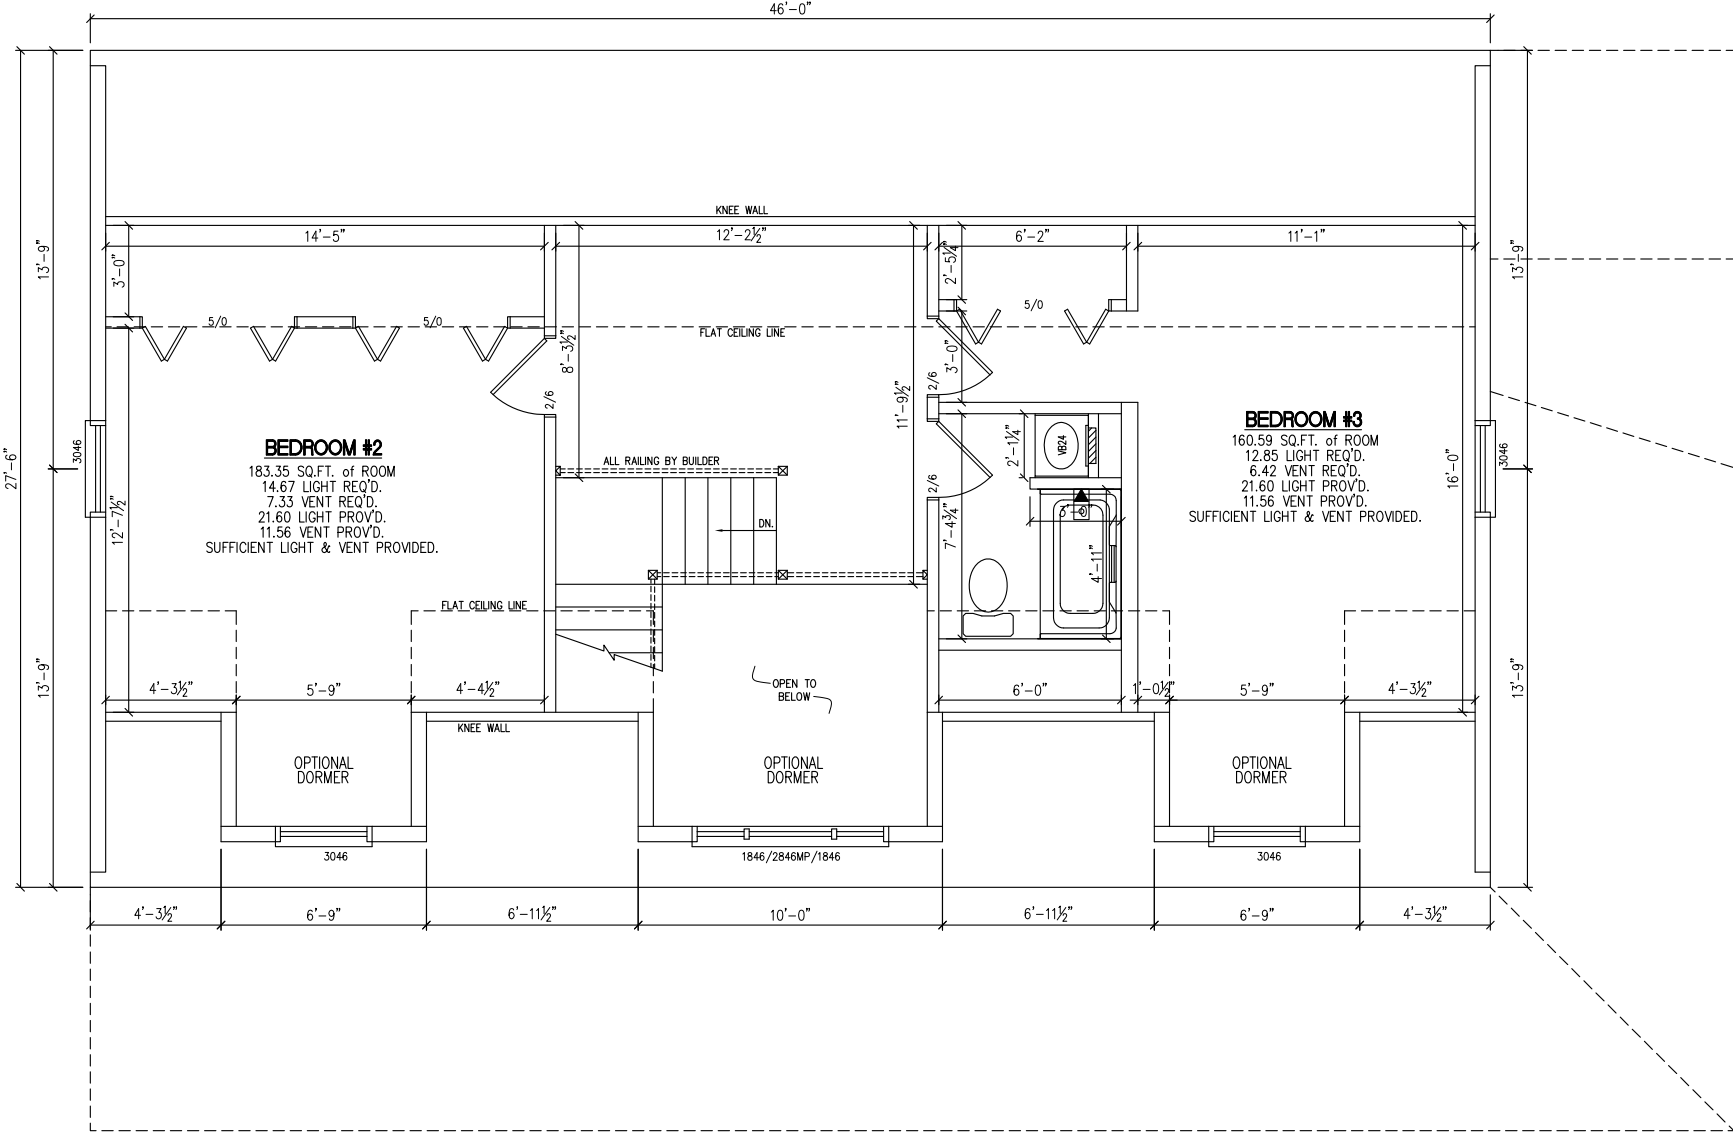


Icon - Legacy Custom Modular Homes, LLC  
 246 SAND HILL ROAD  
 SELINGS GROVE, PA 17870  
 PHONE 570-374-3280  
 FAX 570-374-1122  
 WWW.ICONLEGACY.COM

DATE	REVISION	BY

BUILDER	CUSTOMER/PROJECT
CITY	STATE
COUNTY	ZIP
ORDER NO	SNOW LOAD (LBS)
FILE NAME	WIND SPEED (MPH)
CROWN POINT	SF
	1374
	CAPE

2ND STORY FLOOR PLAN

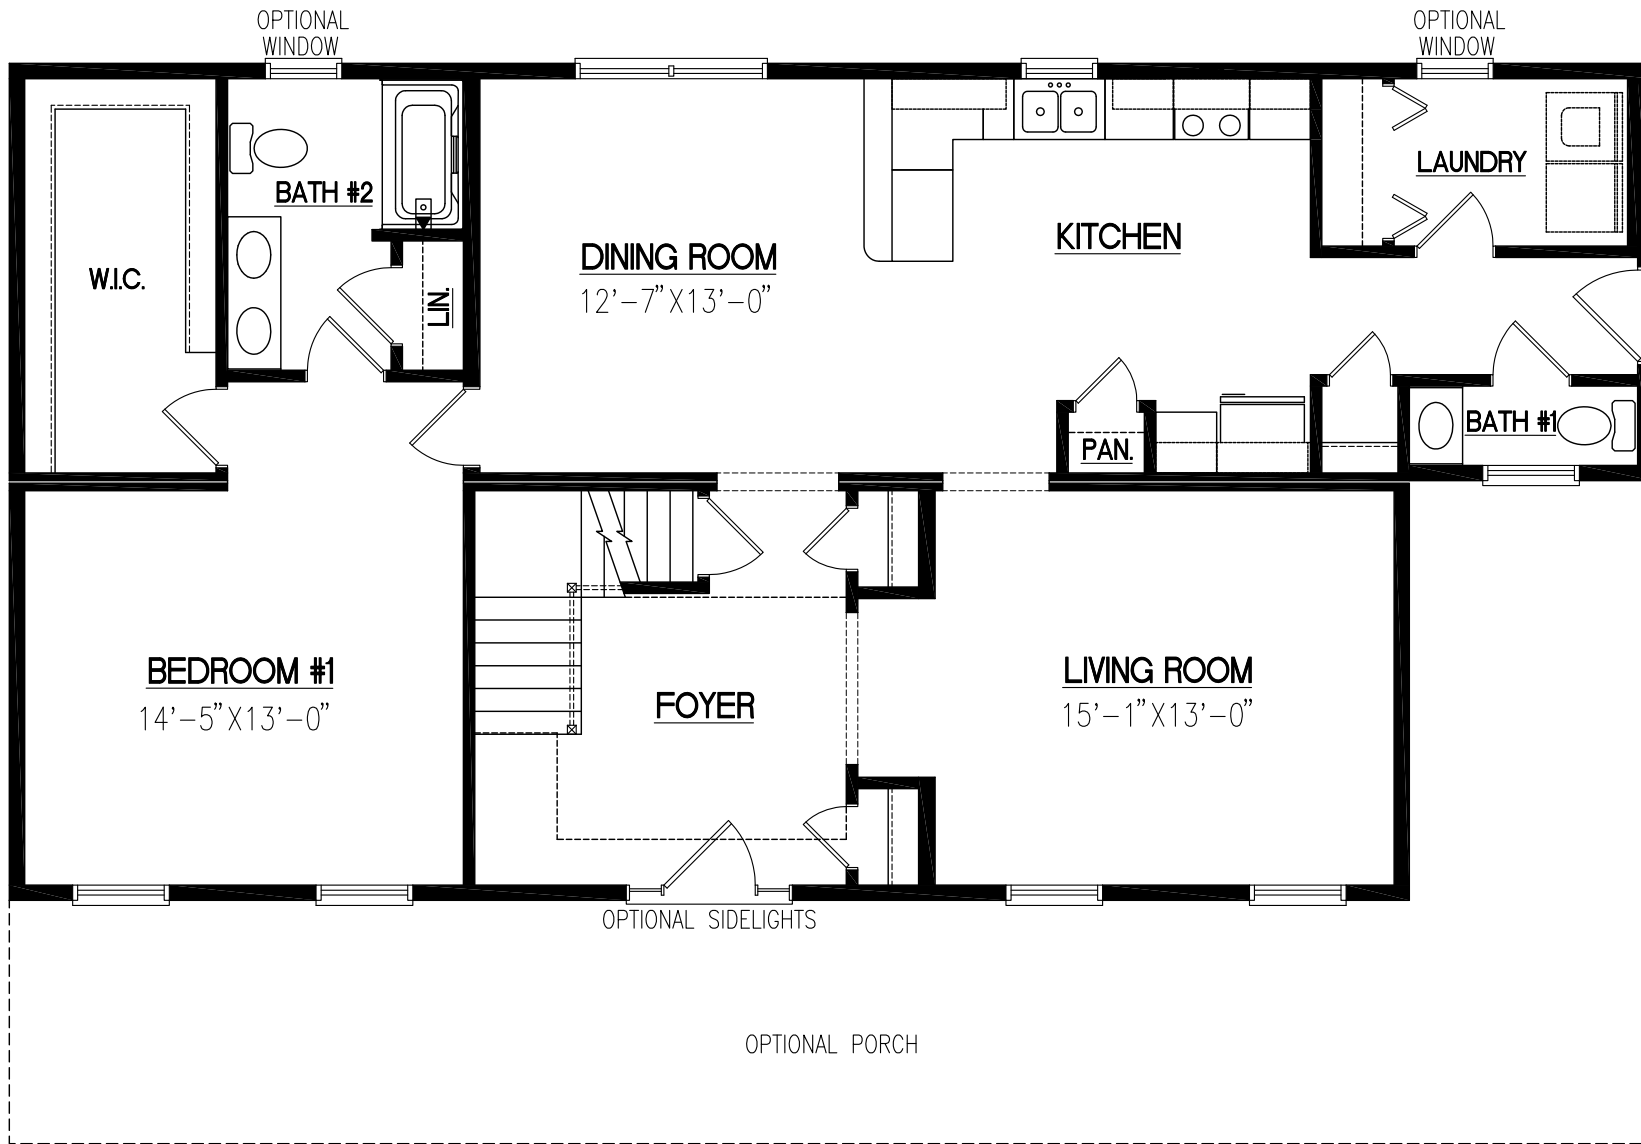

Icon - Legacy Custom Modular Homes, LLC  
 246 SAND HILL ROAD  
 SELINGROVE, PA 17870  
 PHONE 570-374-3280  
 FAX 570-374-1122  
 WWW.ICONLEGACY.COM



DATE	REVISION	BY

BUILDER	CUSTOMER/PROJECT
CITY	STATE
COUNTY	ZIP
ORDER NO	SNOW LOAD (LBS)
FILE NAME	WIND SPEED (MPH)
CROWN POINT	TYP. WIND SPEED (MPH)
	SNOW
	1374
	CAFE

1ST STORY LITERATURE PLAN

SERIAL # / ORDER #      PAGE #  
**S#????/O#????**