



FRONT ELEVATION
ELEVATION SHOWN WITH OPTIONS

Icon - Legacy Custom Modular Homes, LLC
 246 SAND HILL ROAD
 SELINGROVE, PA 17870
 PHONE 570-374-3280
 FAX 570-374-1122
 WWW.ICONLEGACY.COM




DATE	REVISION	BY

BUILDER	CUSTOMER/PROJECT	STATE	CITY	ZIP	WIND SPEED (MPH)	TYP. CAPE
ORDER NO	COUNTY	SNOW LOAD (LBS)	SFPT	1374		
FILE NAME	SERIAL NO					

FRONT ELEVATION

BUILDER IS RESPONSIBLE TO PROVIDE ICON LEGACY C.M.H. WITH ANY LOCAL/STATE CODES OR AMENDMENTS THAT WILL EFFECT THE DESIGN AND CONSTRUCTION OF THE HOUSE.

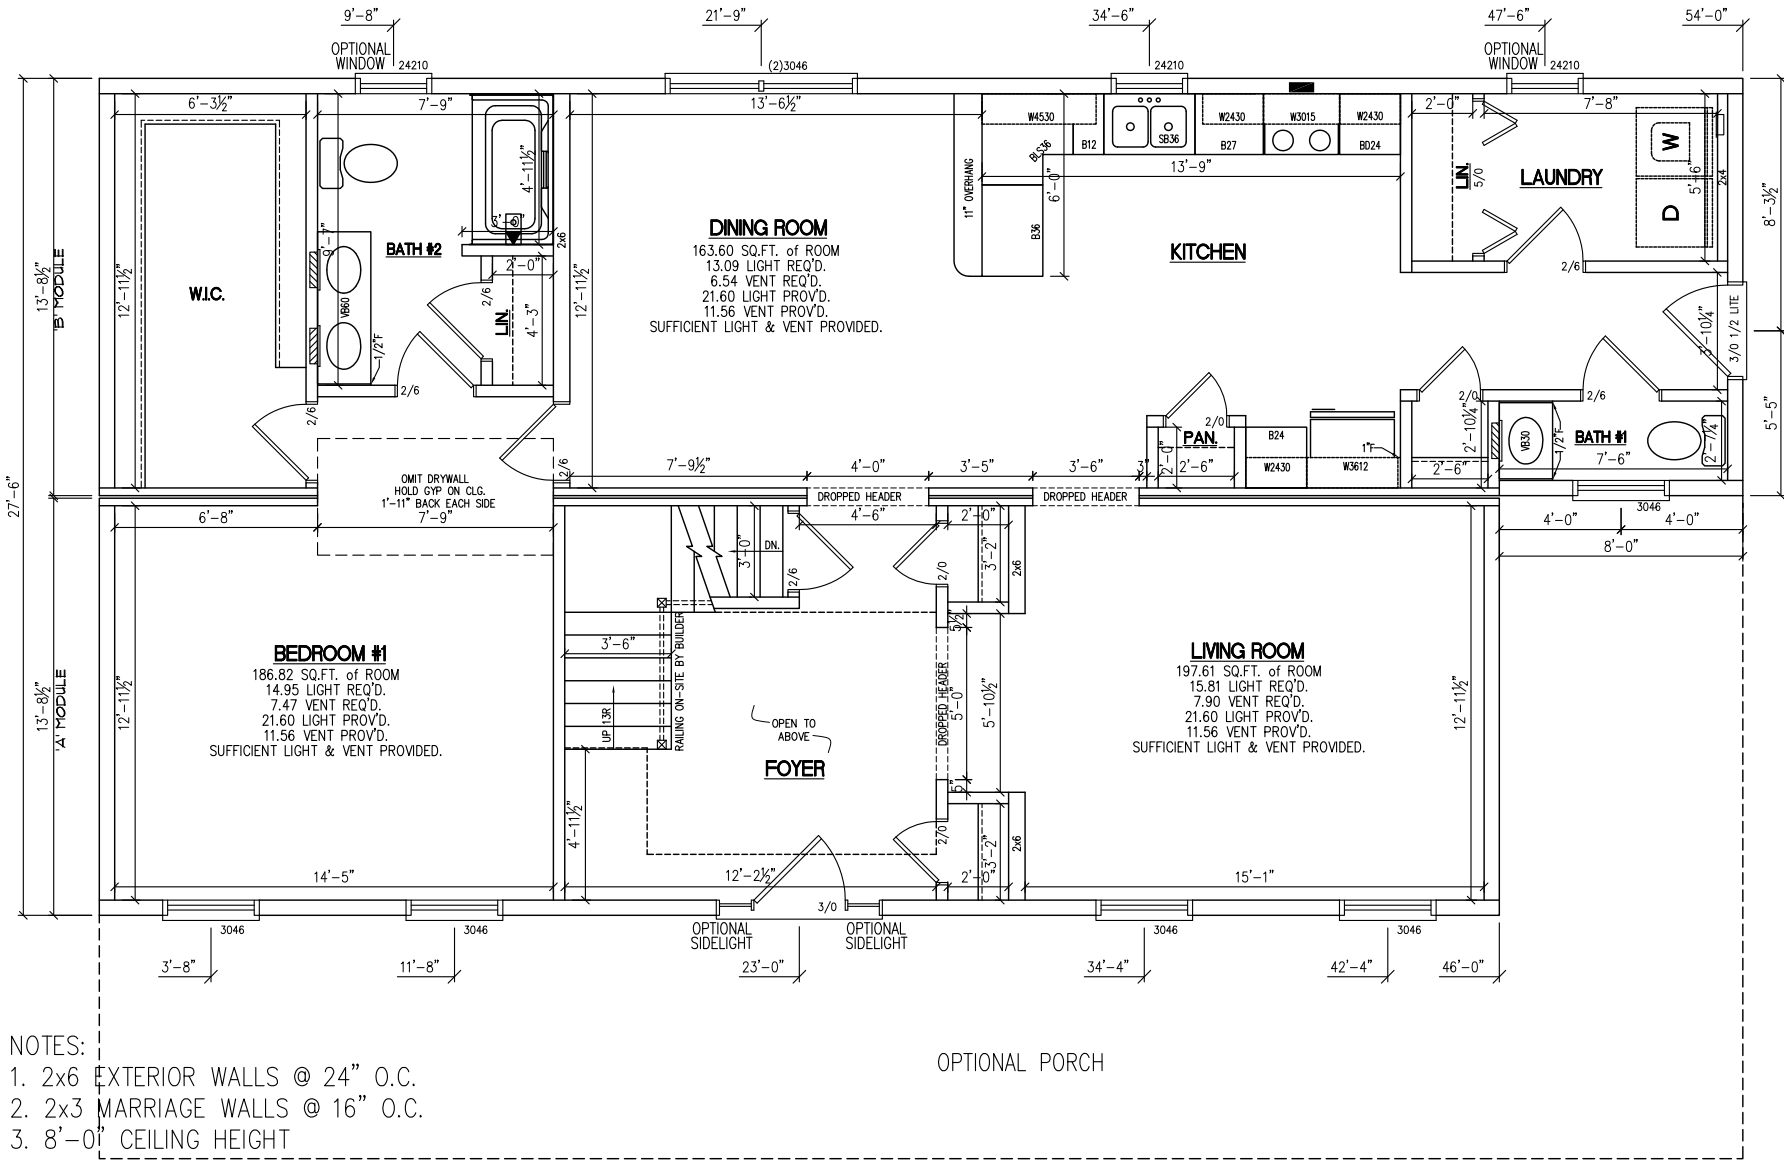

- NOTES:
1. 2x6 EXTERIOR WALLS @ 24" O.C.
 2. 2x3 MARRIAGE WALLS @ 16" O.C.
 3. 8'-0" CEILING HEIGHT
 4. MW CLASSIC MODULAR SINGLE HUNG WINDOWS
 5. ??,??? TOTAL BTU HEAT LOSS
 6. BUILDER TO PROVIDE A HEATING UNIT WITH A MINIMUM ??.0 AFUE
 7. 12/12 RAFTER @ 16" O.C.




DATE	REVISION	BY

BUILDER	CUSTOMER/PROJECT	ZIP
ADDRESS	STATE	WIND SPEED (MPH)
CITY	SNOW LOAD (LBS)	TYP. WIND DIRECTION
COUNTY	SFPT	FILE NAME
ORDER NO	1374	CROWN POINT
SERIAL NO		

18" STORY FLOOR PLAN

PROPOSED 2ND FLOOR ONLY

(FINISHED AND INSULATED ON-SITE BY OTHERS)

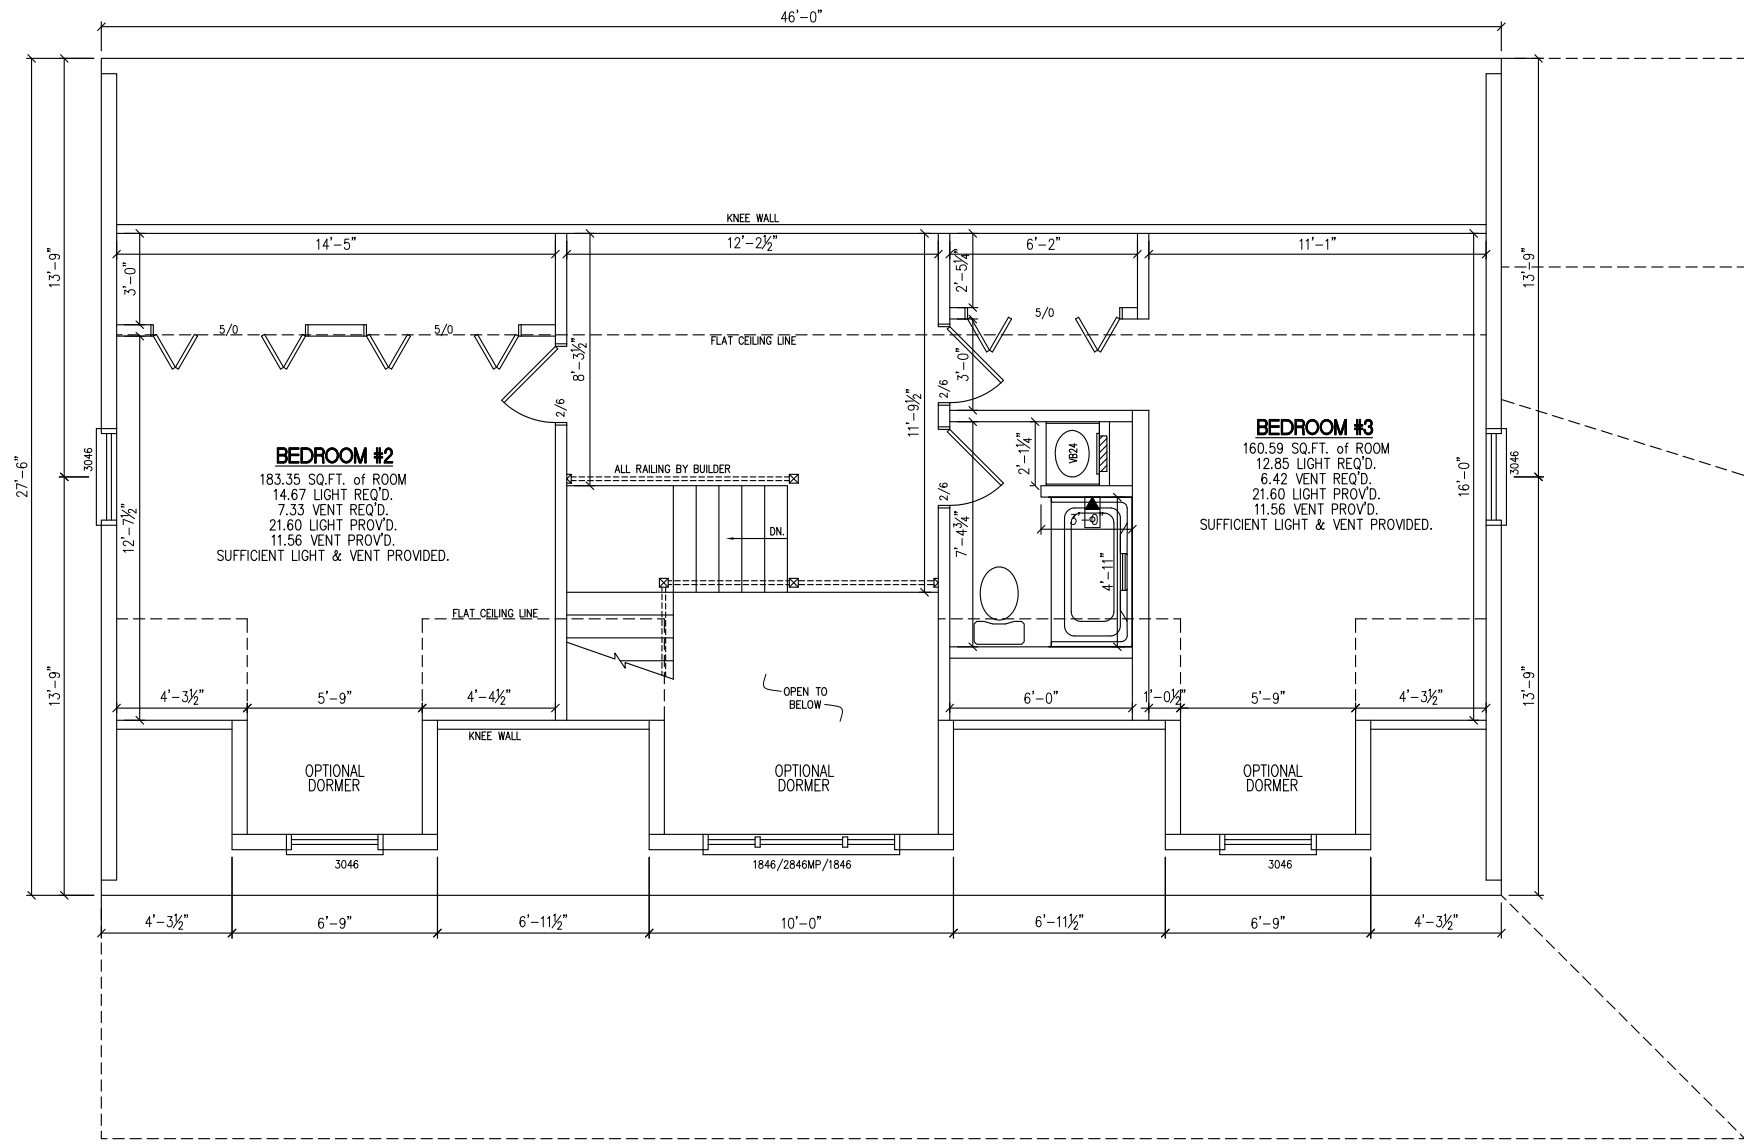

Icon - Legacy Custom
Modular Homes, LLC

246 SAND HILL ROAD
SELINS GROVE, PA 17870
PHONE 570-374-3280
FAX 570-374-1122
WWW.ICONLEGACY.COM

DATE	REVISION	BY

BUILDER	CUSTOMER/PROJECT
CITY	STATE
COUNTY	ZIP
ORDER NO	SNOW LOAD (LBS)
FILE NAME	WIND SPEED (MPH)
CROWN POINT	SF
	1374
	CAPE

2ND STORY FLOOR PLAN



DATE	REVISION	BY

BUILDER	CUSTOMER/PROJECT
CITY	STATE
COUNTY	ZIP
ORDER NO	SNOW LOAD (LBS)
FILE NAME	WIND SPEED (MPH)
CROWN POINT	TYPE
	CAFE
	SPT
	1374

1ST STORY LITERATURE PLAN