



FRONT ELEVATION
ELEVATION SHOWN WITH OPTIONS

DATE	REVISION	BY

BUILDER	CUSTOMER/PROJECT	ZIP
ADDRESS	STATE	WIND SPEED (MPH)
CITY	SNOW LOAD (LBS)	TYP. CAPE
COUNTY	SFPT	1374
ORDER NO	SERIAL NO	
FILE NAME		
CROWN POINT		

FRONT ELEVATION


SERIAL # / ORDER #

S#????/O#????

PAGE #

2A

BUILDER IS RESPONSIBLE TO PROVIDE ICON LEGACY C.M.H. WITH ANY LOCAL/STATE CODES OR AMENDMENTS THAT WILL EFFECT THE DESIGN AND CONSTRUCTION OF THE HOUSE.

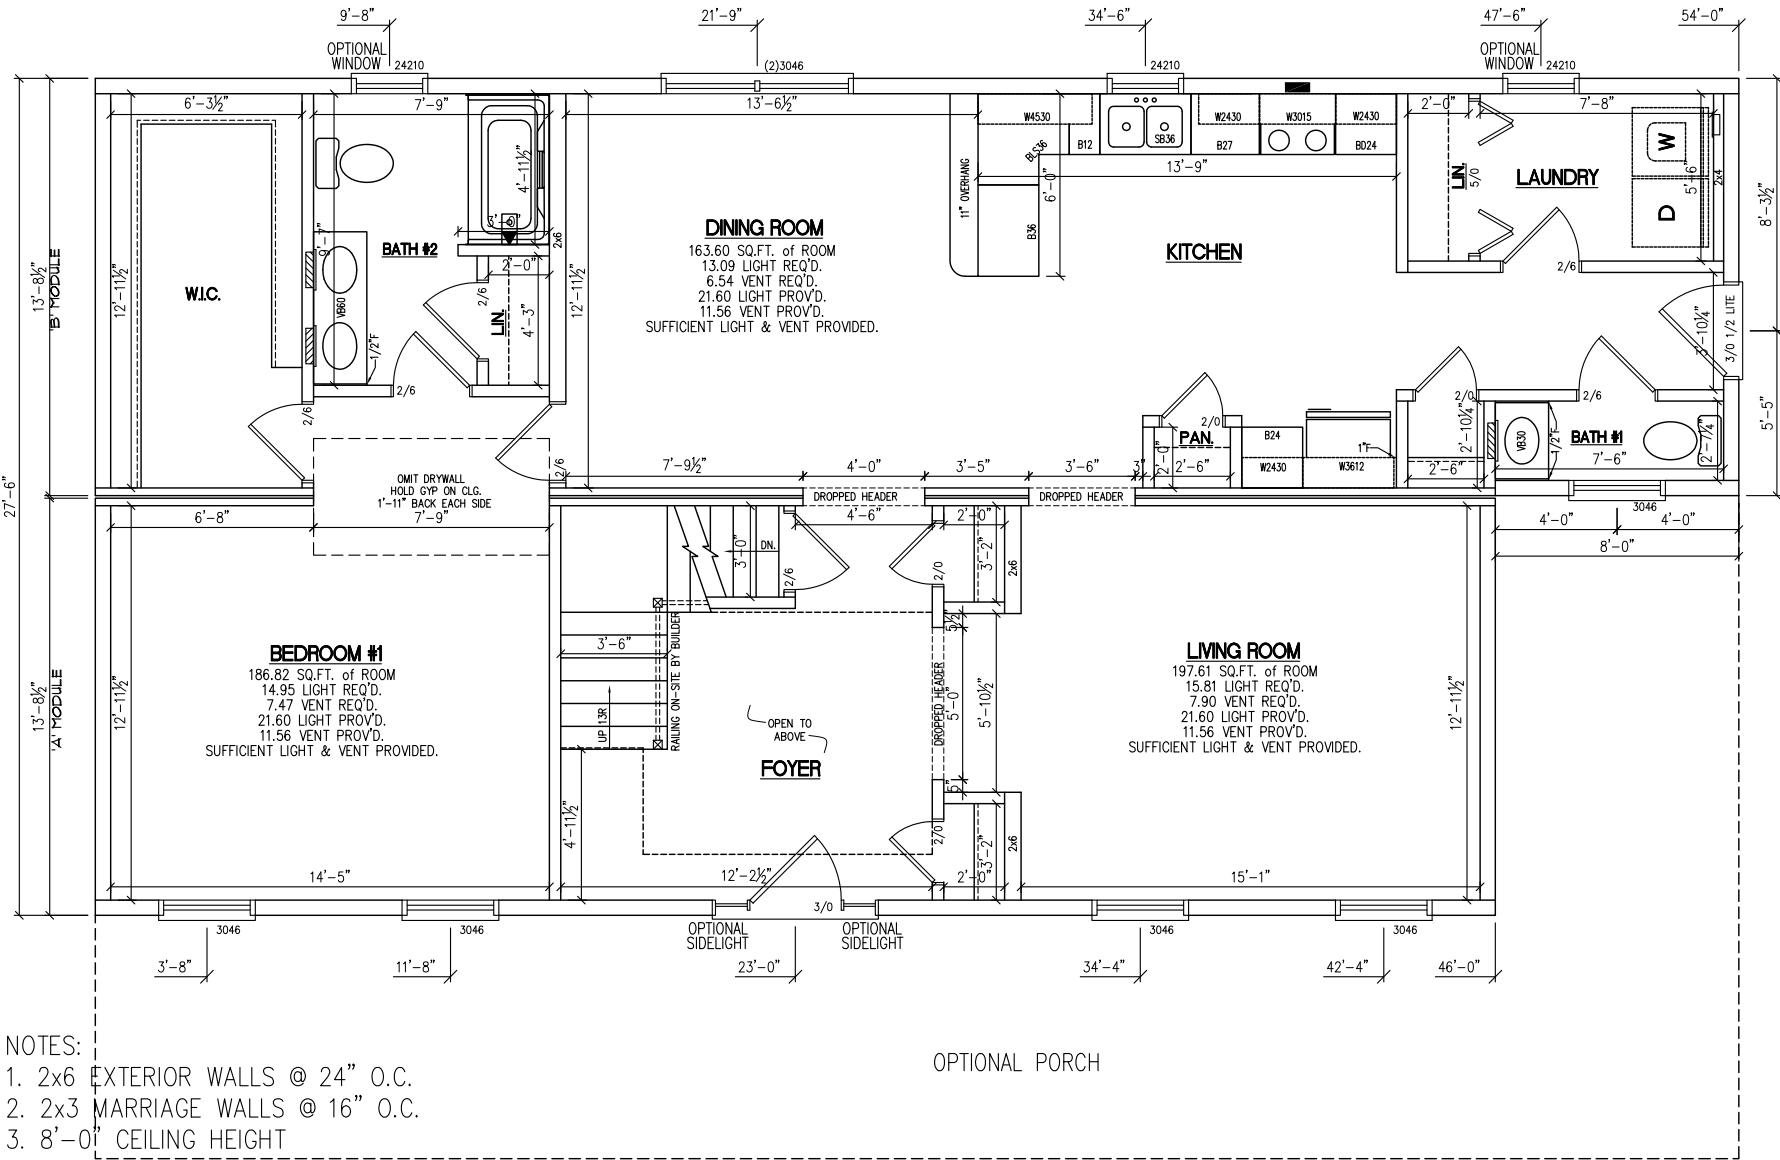

- NOTES:**
1. 2x6 EXTERIOR WALLS @ 24" O.C.
 2. 2x3 MARRIAGE WALLS @ 16" O.C.
 3. 8'-0" CEILING HEIGHT
 4. MW CLASSIC MODULAR SINGLE HUNG WINDOWS
 5. ??,?? TOTAL BTU HEAT LOSS
 6. BUILDER TO PROVIDE A HEATING UNIT WITH A MINIMUM ??.0 AFUE
 7. 12/12 RAFTER @ 16" O.C.


Icon - Legacy Custom Modular Homes, LLC
 246 SAND HILL ROAD
 SELINSGROVE, PA 17870
 PHONE 570-374-3280
 FAX 570-374-1122
 WWW.ICONLEGACY.COM



BUILDER	CUSTOMER/PROJECT	BY
ICON LEGACY		
ADDRESS	REVISION	DATE
CITY	STATE	ZIP
COUNTY	SNOW LOAD (LBS)	WIND SPEED (MPH)
ORDER NO	SERIAL NO	TYPE
	1374	CAPE
FILE NAME	PROJECT POINT	
1ST STORY FLOOR PLAN		
SERIAL #/ ORDER #	PAGE #	
S#????/O#????	3A	

PROPOSED 2ND FLOOR ONLY


(FINISHED AND INSULATED ON-SITE BY OTHERS)

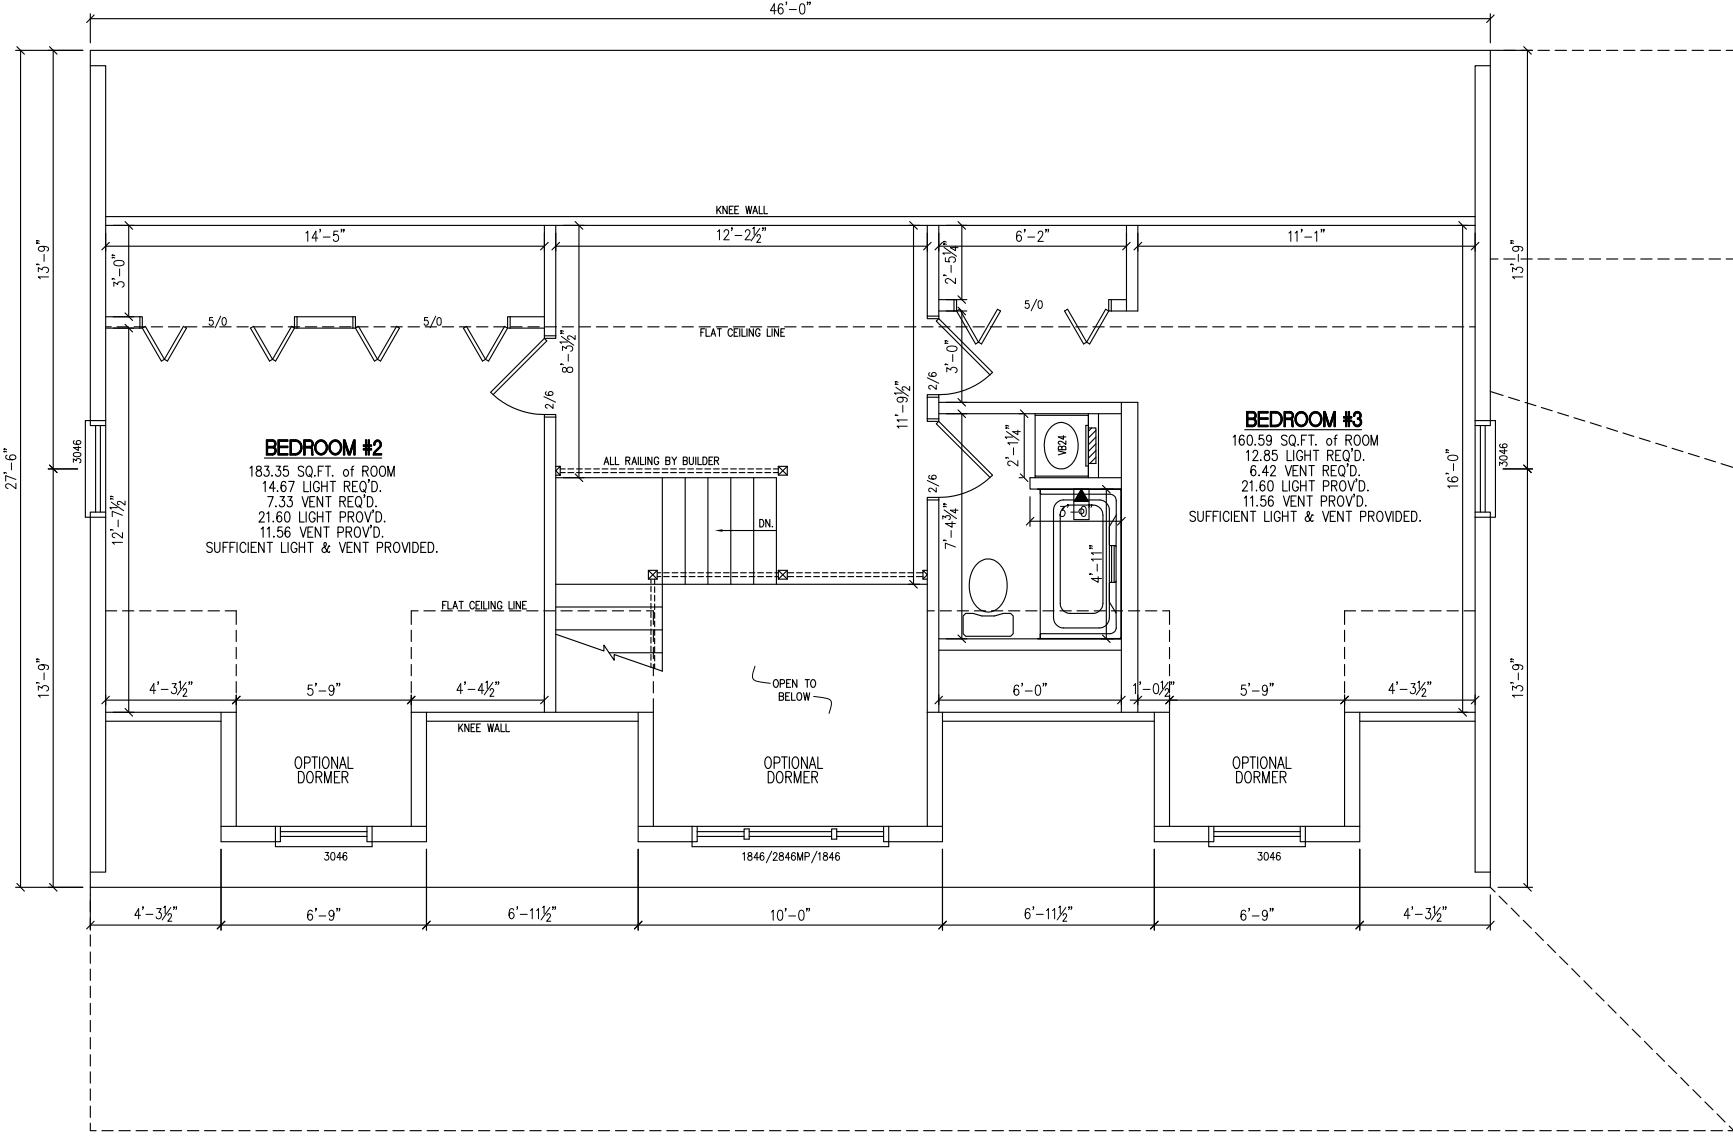

Icon - Legacy Custom Modular Homes, LLC
 246 SAND HILL ROAD
 SELINGS GROVE, PA 17870
 PHONE 570-374-3280
 FAX 570-374-1122
 WWW.ICONLEGACY.COM

DATE	REVISION	BY

BUILDER	CUSTOMER/PROJECT
CITY	STATE
COUNTY	ZIP
ORDER NO	SNOW LOAD (LBS)
FILE NAME	WIND SPEED (MPH)
CROWN POINT	SPT
	1374
	CAPE

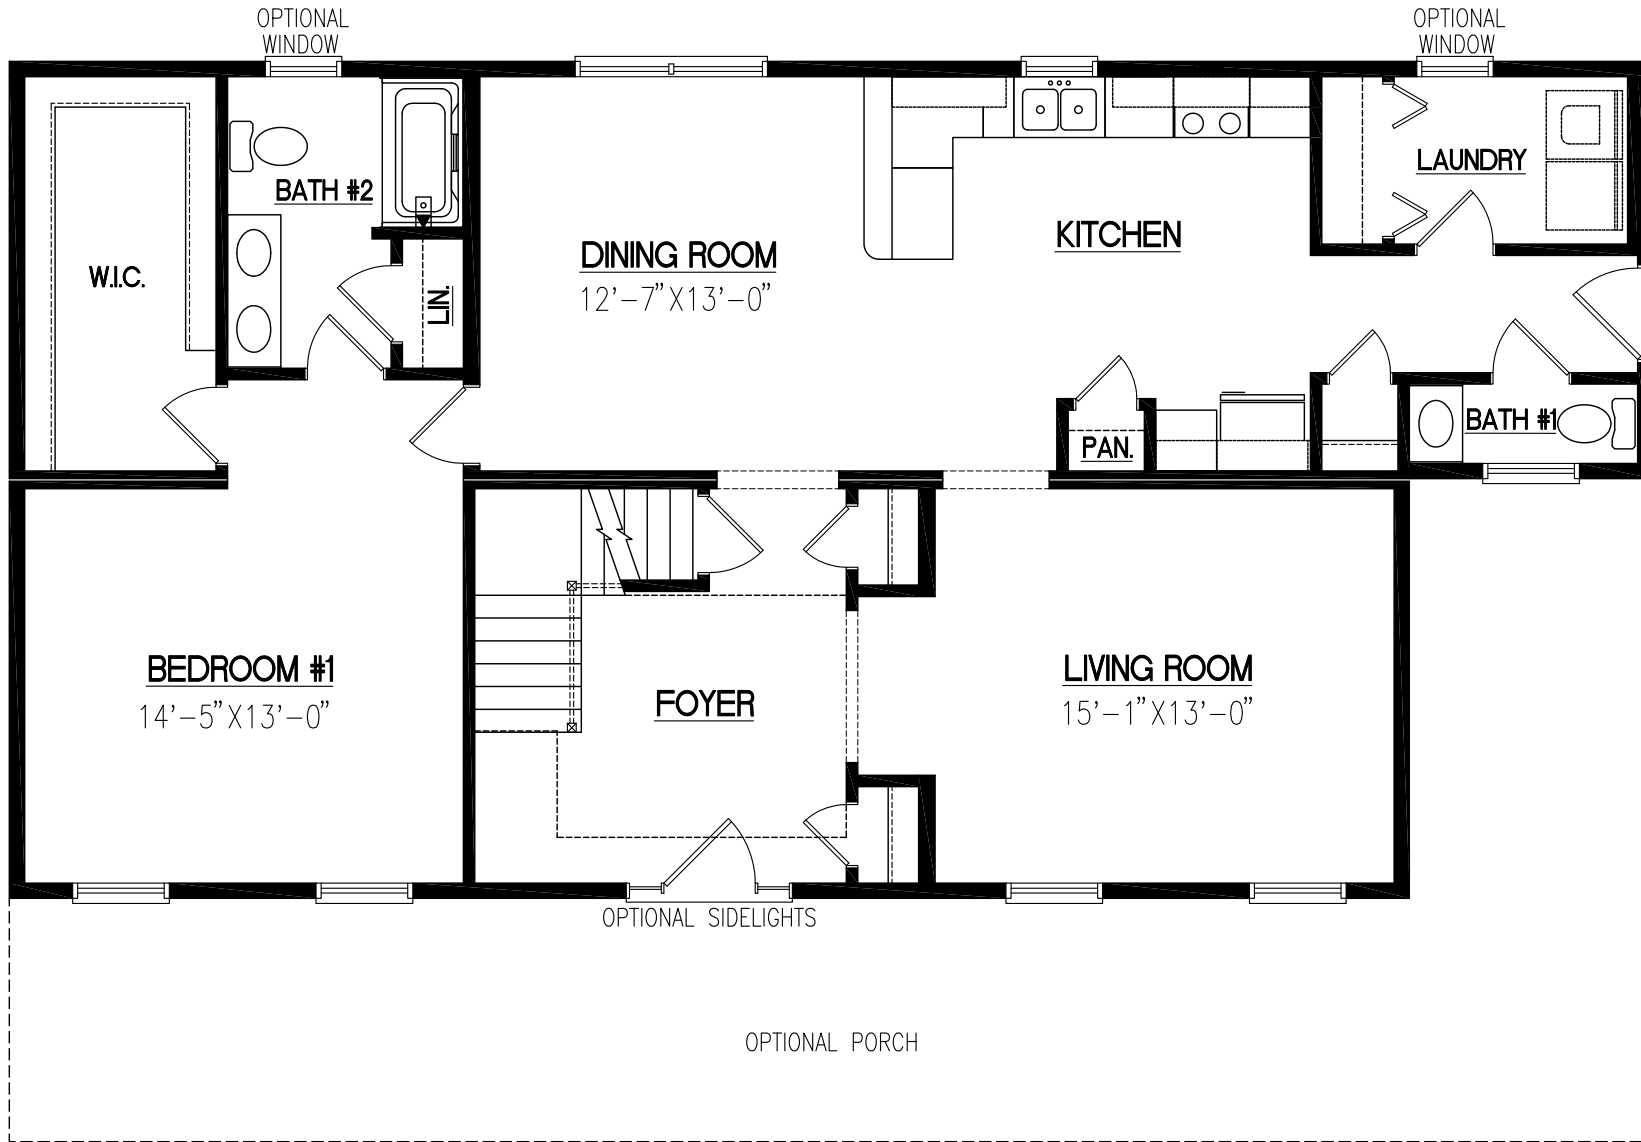

DATE	REVISION	BY

BUILDER	CUSTOMER/PROJECT	ZIP
ADDRESS	CITY	STATE
CITY	COUNTY	SNOW LOAD (LBS)
ORDER NO	WIND SPEED (MPH)	TYPE
SERIAL NO	1374	CAPE
FILE NAME	CROWN POINT	

1ST STORY LITERATURE PLAN