

**FRONT ELEVATION**  
**ELEVATION SHOWN WITH OPTIONS**

**Icon - Legacy Custom Modular Homes, LLC**  
**ICON LEGACY** 246 SAND HILL ROAD  
 SELINGSGROVE, PA 17870  
 PHONE 570-374-3280  
 FAX 570-374-1122  
 WWW.ICONLEGACY.COM  
 Custom Modular Homes, LLC


| DATE | REVISION | BY |
|------|----------|----|
|      |          |    |
|      |          |    |
|      |          |    |

|               |                  |
|---------------|------------------|
| BUILDER       | CUSTOMER/PROJECT |
| ADDRESS       | CITY             |
| STATE         | ZIP              |
| COUNTY        | SNOW LOAD (LBS)  |
| ORDER NO      | WIND SPEED (MPH) |
| FILE NAME     | SERIAL NO        |
| NOR THLAND II | 1870             |
|               | TYP              |
|               | CAPE             |

FRONT ELEVATION

**BUILDER IS RESPONSIBLE TO PROVIDE ICON LEGACY C.M.H. WITH ANY LOCAL/STATE CODES OR AMENDMENTS THAT WILL EFFECT THE DESIGN AND CONSTRUCTION OF THE HOUSE.**

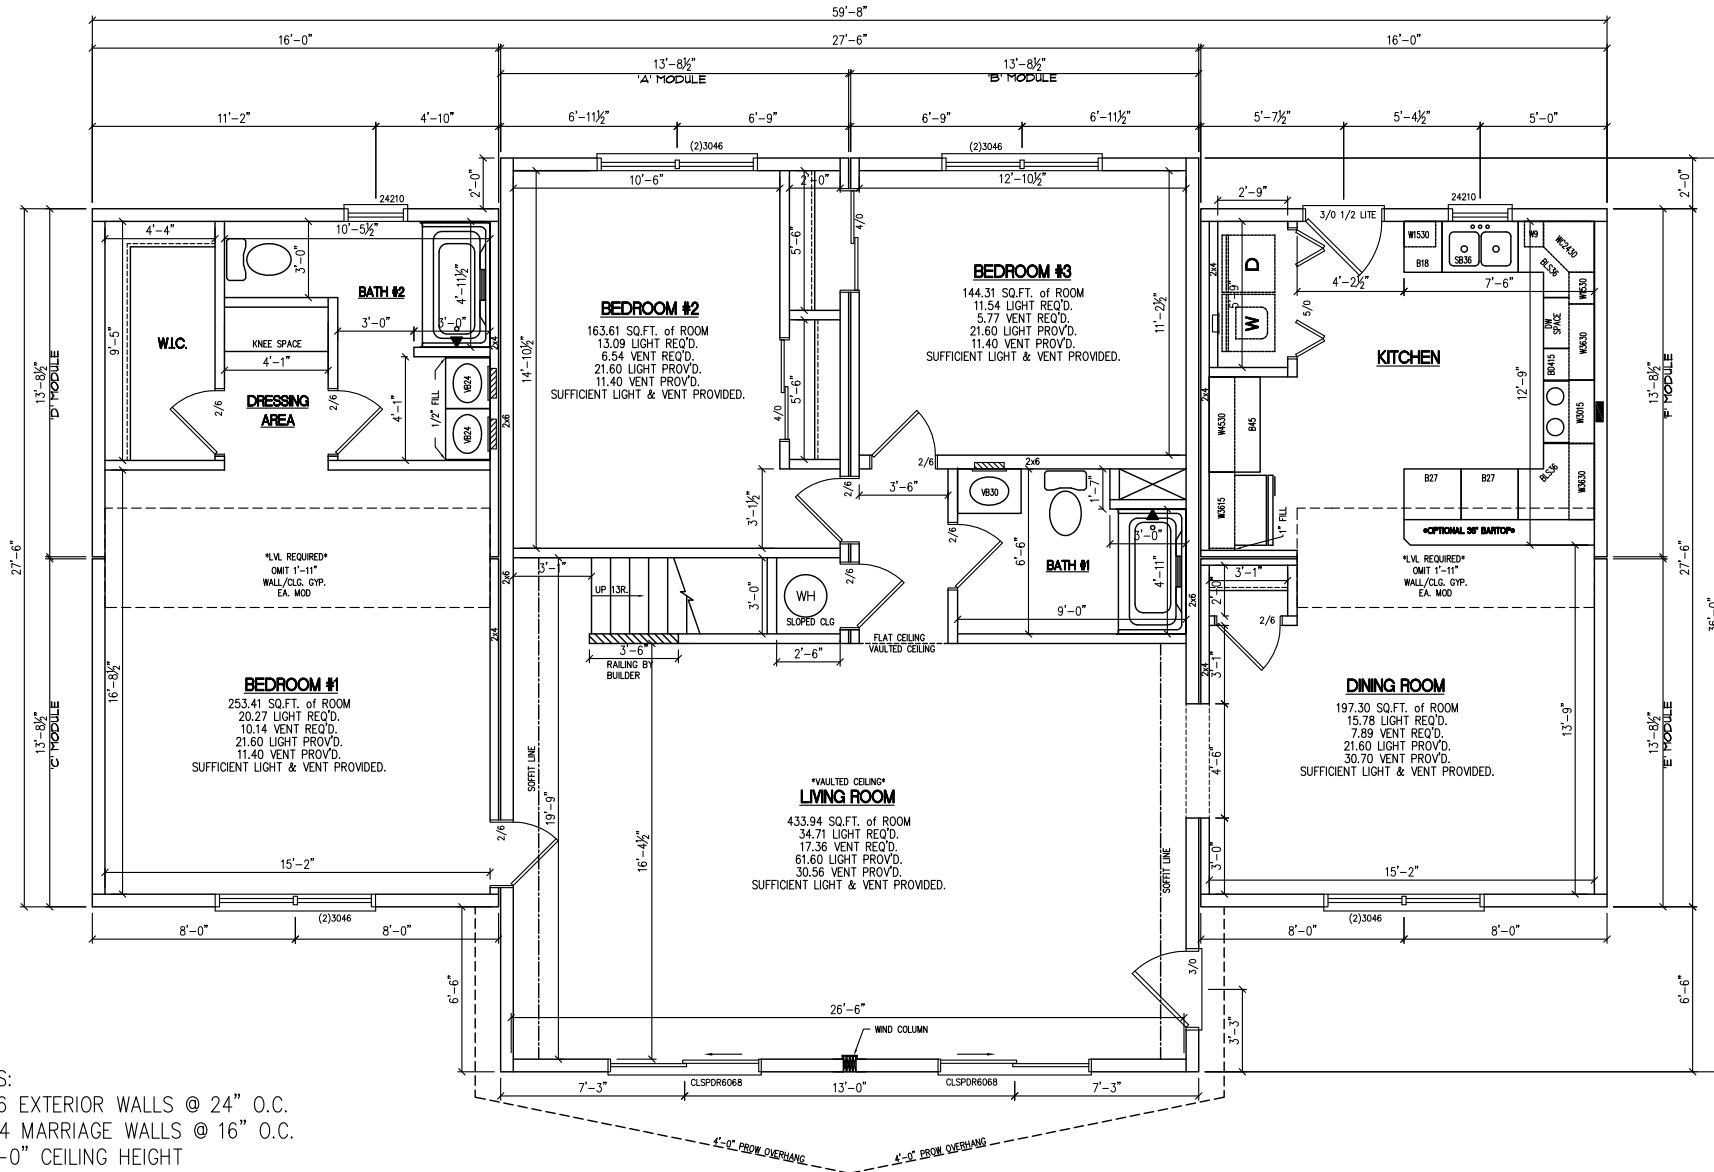

- NOTES:
1. 2x6 EXTERIOR WALLS @ 24" O.C.
  2. 2x4 MARRIAGE WALLS @ 16" O.C.
  3. 8'-0" CEILING HEIGHT
  4. MW CLASSIC MODULAR SINGLE HUNG WINDOWS
  5. ??? TOTAL BTU HEAT LOSS
  6. BUILDER TO PROVIDE A HEATING UNIT WITH A MINIMUM ??0 AFUE
  7. 12/12 RAFTER @ 24" O.C. (CENTER)
  8. 7/12 RAFTER @ 24" O.C. (WINGS)

| BY | REVISION | DATE |
|----|----------|------|
|    |          |      |
|    |          |      |
|    |          |      |

|                  |               |
|------------------|---------------|
| CUSTOMER/PROJECT |               |
| ADDRESS          |               |
| CITY             |               |
| STATE            |               |
| COUNTY           |               |
| ORDER NO         |               |
| FILE NAME        |               |
| ZIP              |               |
| SNOW LOAD (LBS)  |               |
| WIND SPEED (MPH) |               |
| SF               | 1870          |
| TYPE             | CAPE          |
| SERIAL NO        |               |
| FILE NAME        | NOR THLAND II |


**181 STORY FLOOR PLAN**

SERIAL #/ ORDER #  
**S#????/O#????**

PAGE #

# PROPOSED 2ND FLOOR ONLY

(FINISHED AND INSULATED ON-SITE BY OTHERS)

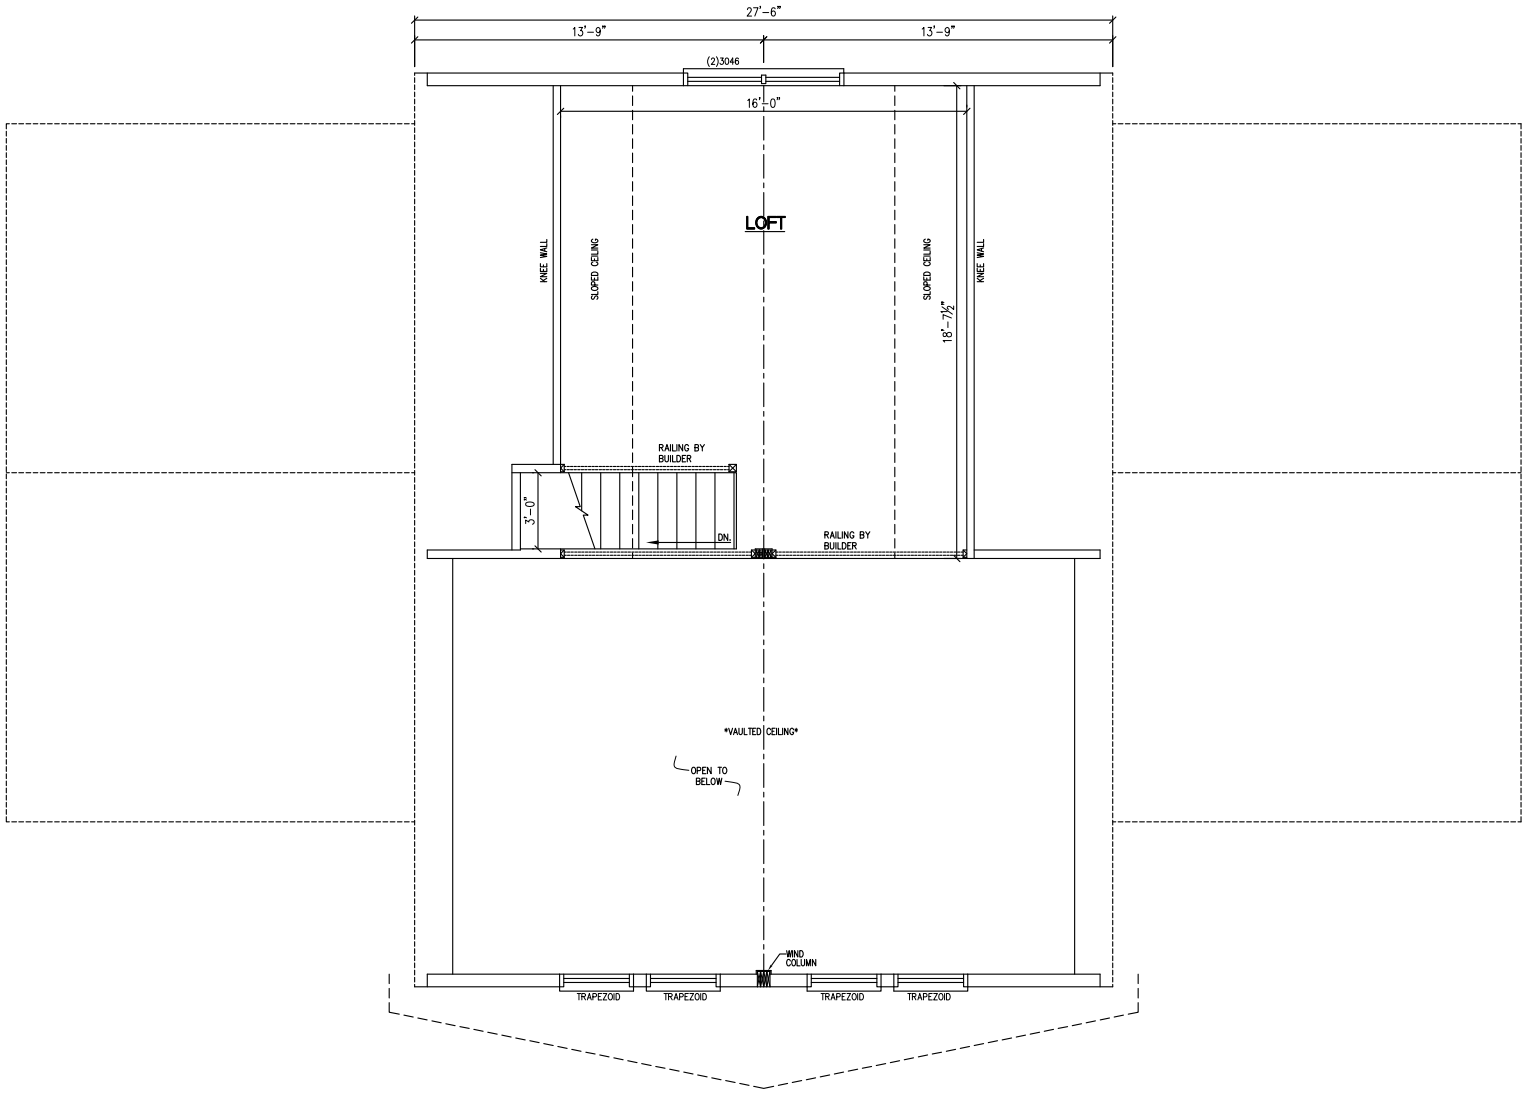

Icon - Legacy Custom  
Modular Homes, LLC

246 SAND HILL ROAD  
SELINS GROVE, PA 17870  
PHONE 570-374-3280  
FAX 570-374-1122  
WWW.ICONLEGACY.COM

Custom Modular Homes, LLC


| DATE | REVISION | BY |
|------|----------|----|
|      |          |    |
|      |          |    |
|      |          |    |

|               |                                  |
|---------------|----------------------------------|
| BUILDER       | CUSTOMER/PROJECT                 |
| ADDRESS       |                                  |
| CITY          | STATE ZIP                        |
| COUNTY        | SNOW LOAD (LBS) WIND SPEED (MPH) |
| ORDER NO      | SF 1870                          |
| FILE NAME     | TYPICAL CAPE                     |
| NOR THLAND II |                                  |

2ND STORY FLOOR PLAN



**BUILDER IS RESPONSIBLE TO PROVIDE ICON LEGACY C.M.H. WITH ANY LOCAL/STATE CODES OR AMENDMENTS THAT WILL EFFECT THE DESIGN AND CONSTRUCTION OF THE HOUSE.**

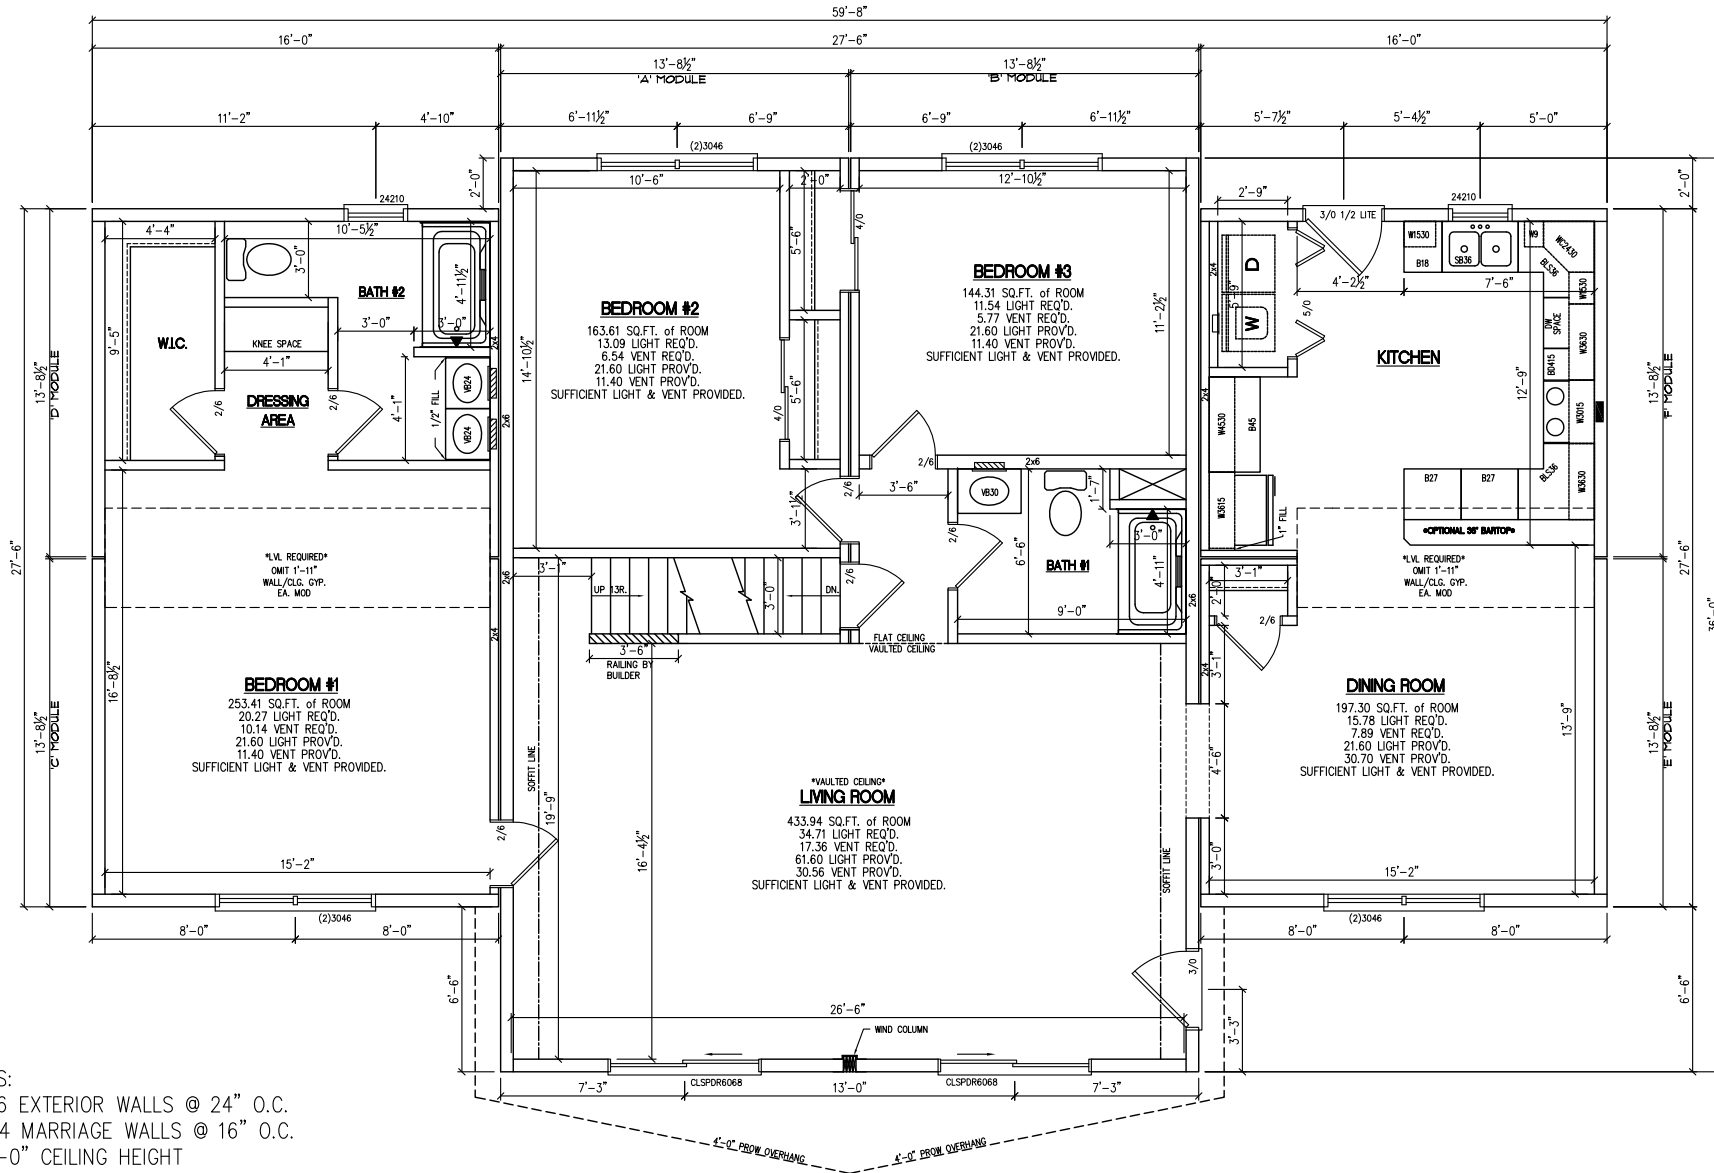

- NOTES:**
- 2x6 EXTERIOR WALLS @ 24" O.C.
  - 2x4 MARRIAGE WALLS @ 16" O.C.
  - 8'-0" CEILING HEIGHT
  - MW CLASSIC MODULAR SINGLE HUNG WINDOWS
  - ??,??,?? TOTAL BTU HEAT LOSS
  - BUILDER TO PROVIDE A HEATING UNIT WITH A MINIMUM ??,0 AFUE
  - 12/12 RAFTER @ 24" O.C. (CENTER)
  - 7/12 RAFTER @ 24" O.C. (WINGS)

| DATE | REVISION | BY |
|------|----------|----|
|      |          |    |
|      |          |    |
|      |          |    |

|                  |               |
|------------------|---------------|
| CUSTOMER/PROJECT |               |
| ADDRESS          |               |
| CITY             |               |
| STATE            |               |
| COUNTY           |               |
| ORDER NO         |               |
| FILE NAME        |               |
| ZIP              |               |
| SNOW LOAD (LBS)  |               |
| WIND SPEED (MPH) |               |
| SF               | 1870          |
| TYP              | CAFE          |
| SERIAL NO        |               |
| FILE NAME        | NOR THLAND II |

SERIAL #/ ORDER #  
**S#????/O#????**

