




FRONT ELEVATION



Icon - Legacy Custom
Modular Homes, LLC
246 SAND HILL ROAD
SELINGOVE, PA 17870
PHONE: 570-374-3280
FAX: 570-374-1122
WWW.ICONLEGACY.COM

REVISION	DATE	BY

BUILDER	CUSTOMER/PROJECT
ADDRESS	CITY
STATE	ZIP
COUNTY	SNOW LOAD (LBS)
ORDER NO	WIND SPEED (MPH)
SERIAL NO	SOFT
FILE NAME	TYPE
ROCKVILLE	CAPE
	2381

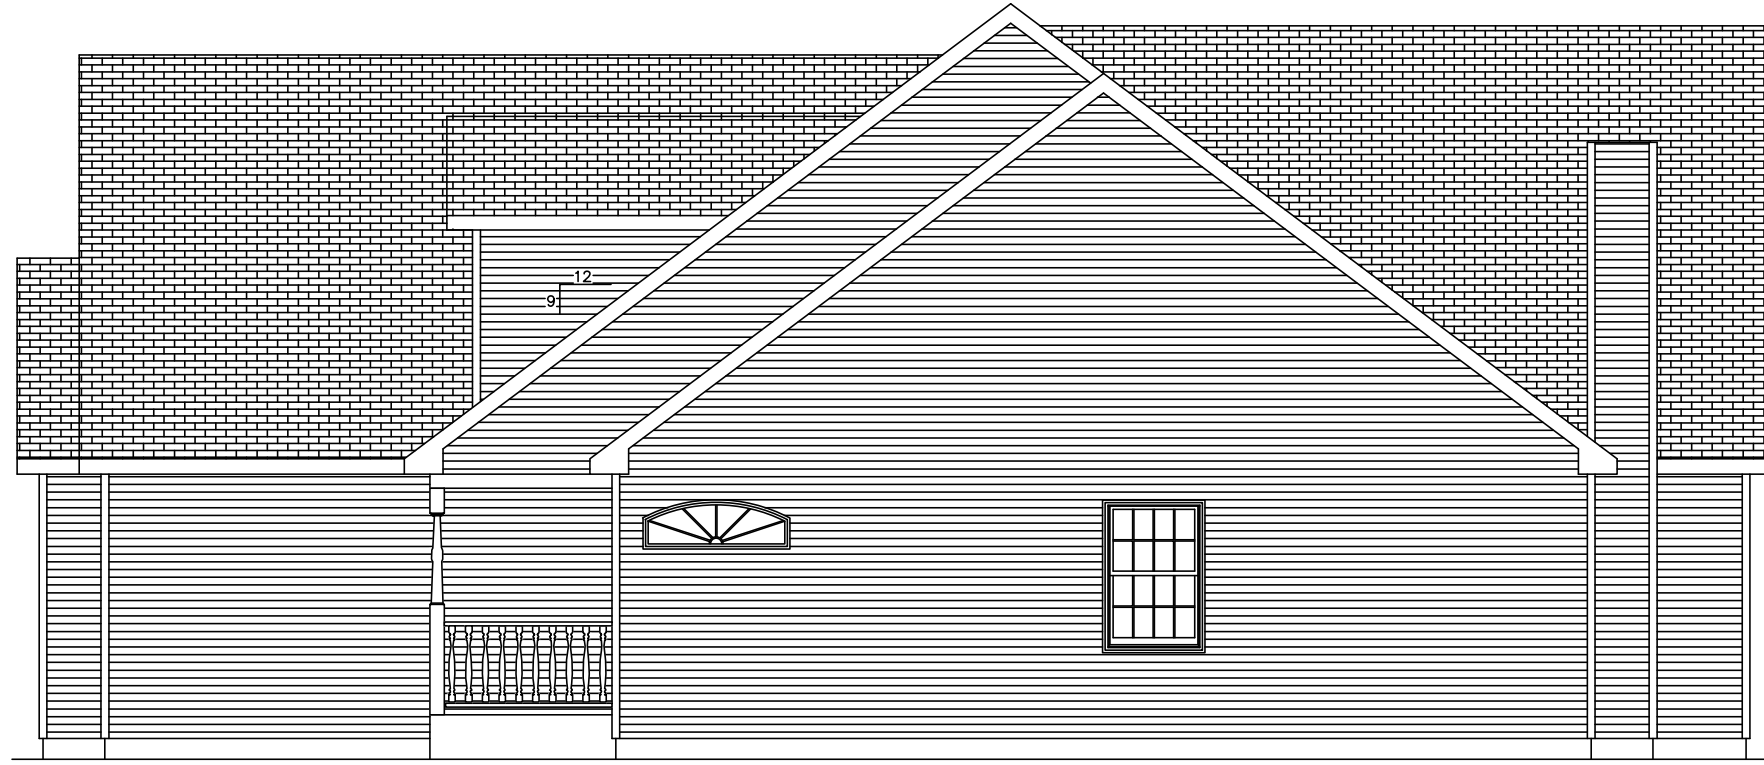

RIGHT ELEVATION




Icon - Legacy Custom
Modular Homes, LLC
246 SAND HILL ROAD
SELINGOVE, PA 17870
PHONE: 570-374-3280
FAX: 570-374-1122
WWW.ICONLEGACY.COM

DATE	REVISION	BY

BUILDER	CUSTOMER/PROJECT
ADDRESS	
CITY	STATE
COUNTY	ZIP
ORDER NO	SNOW LOAD (LBS)
	WIND SPEED (MPH)
	SERIAL NO
	SOFT
	2381
	TYPE
	CAPE
FILE NAME	
ROCKVILLE	

SERIAL # / ORDER #
S#????/O#????


PAGE #

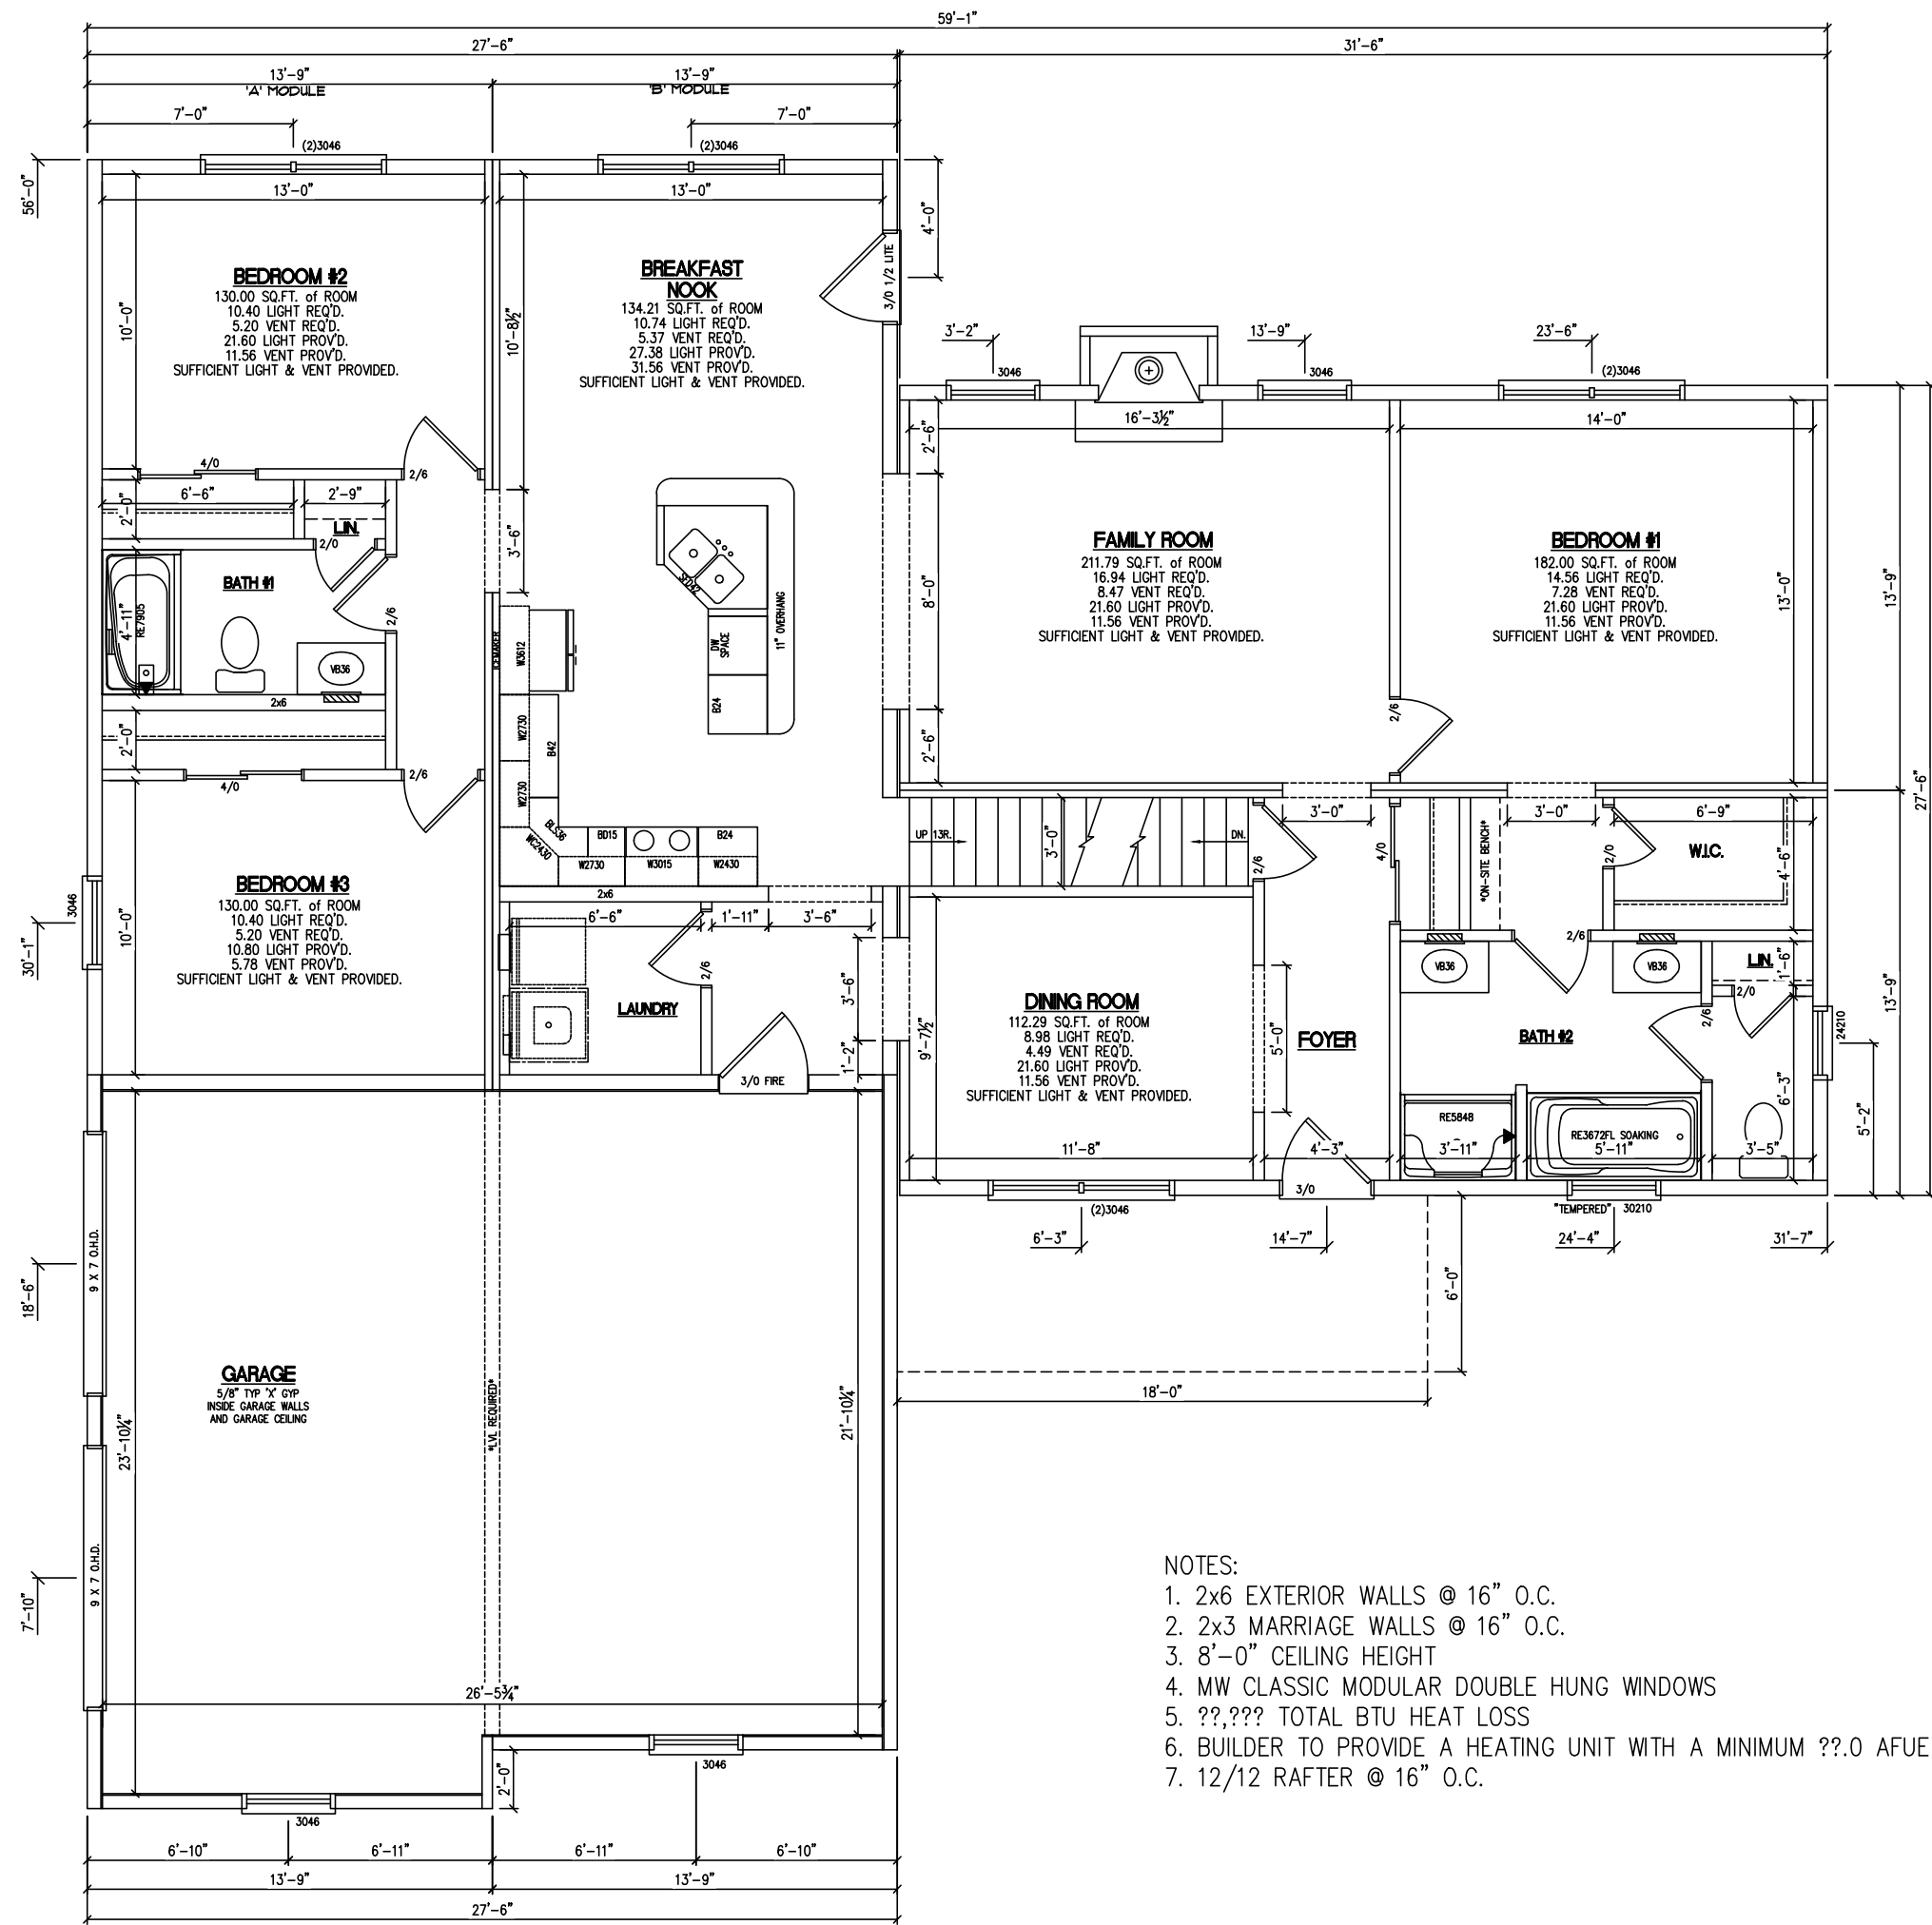


- NOTES:
1. 2x6 EXTERIOR WALLS @ 16" O.C.
 2. 2x3 MARRIAGE WALLS @ 16" O.C.
 3. 8'-0" CEILING HEIGHT
 4. MW CLASSIC MODULAR DOUBLE HUNG WINDOWS
 5. ???,??? TOTAL BTU HEAT LOSS
 6. BUILDER TO PROVIDE A HEATING UNIT WITH A MINIMUM ???.0 AFUE
 7. 12/12 RAFTER @ 16" O.C.

DATE	REVISION	BY

BUILDER	CUSTOMER/PROJECT	STATE	ZIP
ADDRESS	CITY	COUNTY	WIND SPEED (MPH)
ORDER NO	SERIAL NO	SNOW LOAD (LBS)	TYPE
			CAPE
FILE NAME			

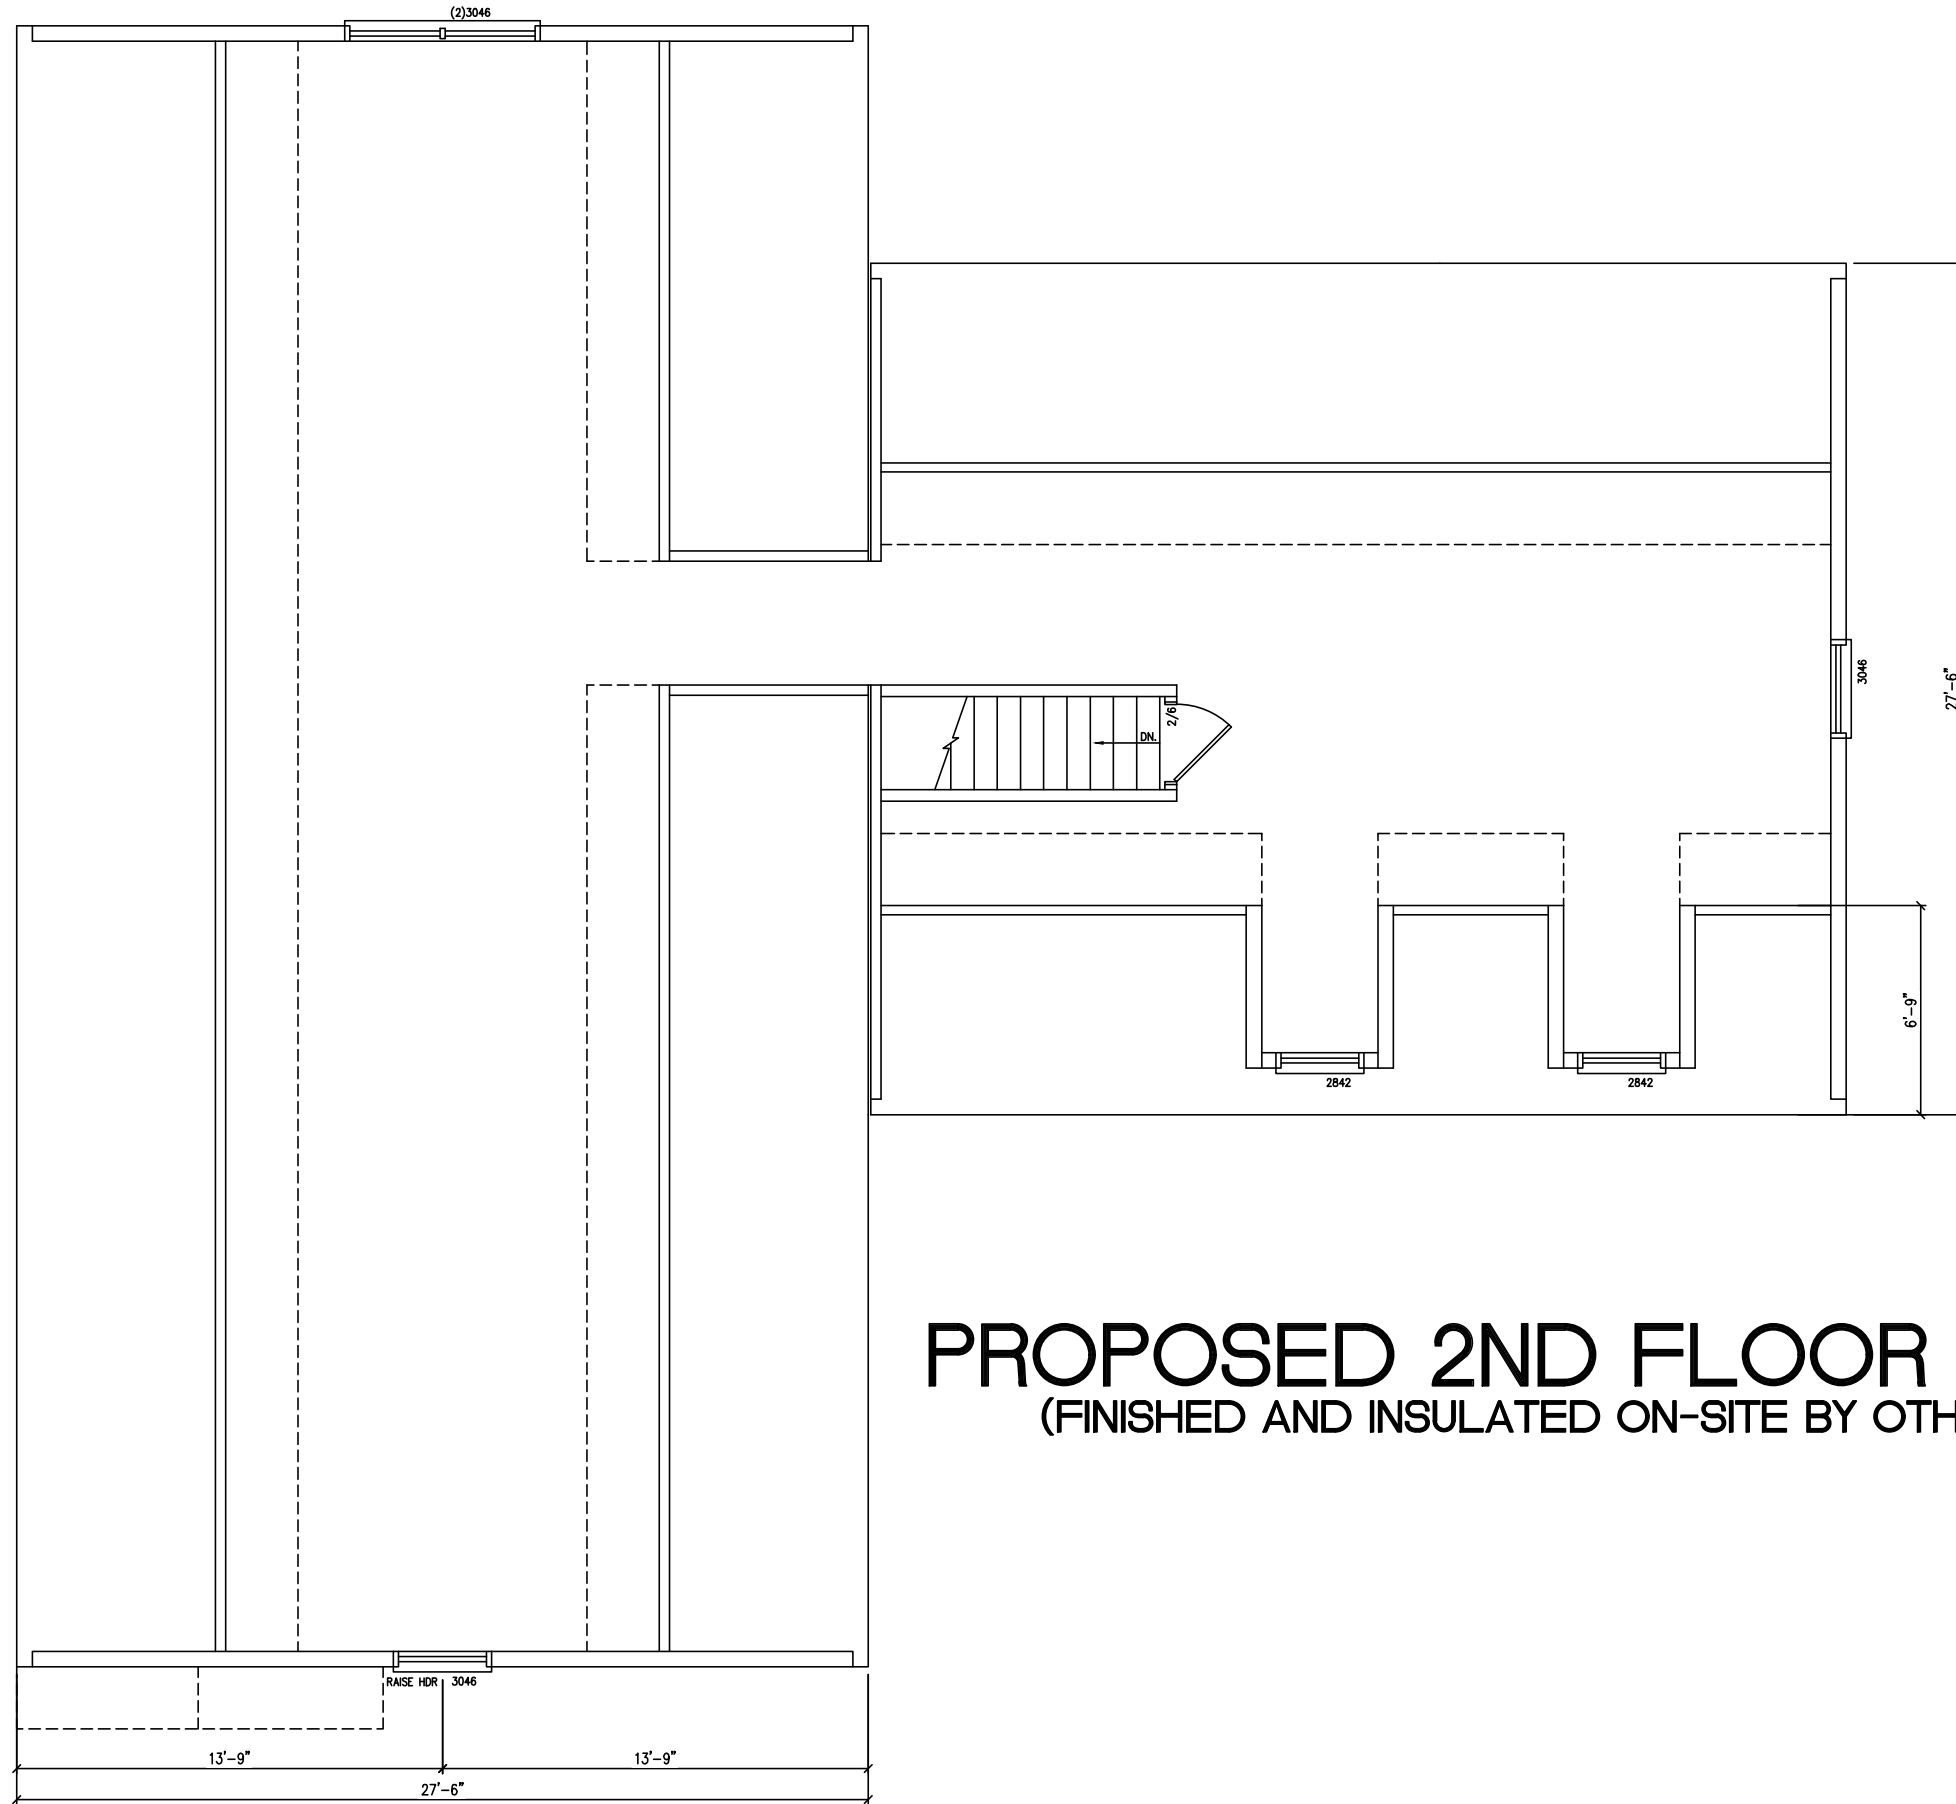

PROPOSED 2ND FLOOR ONLY
 (FINISHED AND INSULATED ON-SITE BY OTHERS)


Icon - Legacy Custom Modular Homes, LLC
 246 SAND HILL ROAD
 SELINGOVE, PA 17870
 PHONE: 570-374-3280
 FAX: 570-374-1122
 WWW.ICONLEGACY.COM

DATE	REVISION	BY

BUILDER	CUSTOMER/PROJECT
ADDRESS	
CITY	STATE
COUNTY	ZIP
ORDER NO	SNOW LOAD (LBS)
FILE NAME	WIND SPEED (MPH)
ROCKVILLE	TYPE
	CAPE
	SFT
	2381