



FRONT ELEVATION
ELEVATION SHOWN WITH OPTIONS

Icon - Legacy Custom Modular Homes, LLC
 246 SAND HILL ROAD
 SELINGSGROVE, PA 17870
 PHONE 570-374-3280
 FAX 570-374-1122
 WWW.ICONLEGACY.COM



DATE	REVISION	BY

BUILDER	CUSTOMER/PROJECT
ADDRESS	CITY
STATE	ZIP
COUNTY	WIND SPEED (MPH)
ORDER NO	SNOW LOAD (LBS)
FILE NAME	SFPT
WOODHAVEN I	1100
	TYP
	CAPE

FRONT ELEVATION


SERIAL #/ ORDER #

PAGE #

S#????/O#????

BUILDER IS RESPONSIBLE TO PROVIDE ICON LEGACY C.M.H. WITH ANY LOCAL/STATE CODES OR AMENDMENTS THAT WILL EFFECT THE DESIGN AND CONSTRUCTION OF THE HOUSE.

Icon - Legacy Custom Modular Homes, LLC
 246 SAND HILL ROAD
 SELINGS GROVE, PA 17870
 PHONE 570-374-3280
 FAX 570-374-1122
 WWW.ICONLEGACY.COM

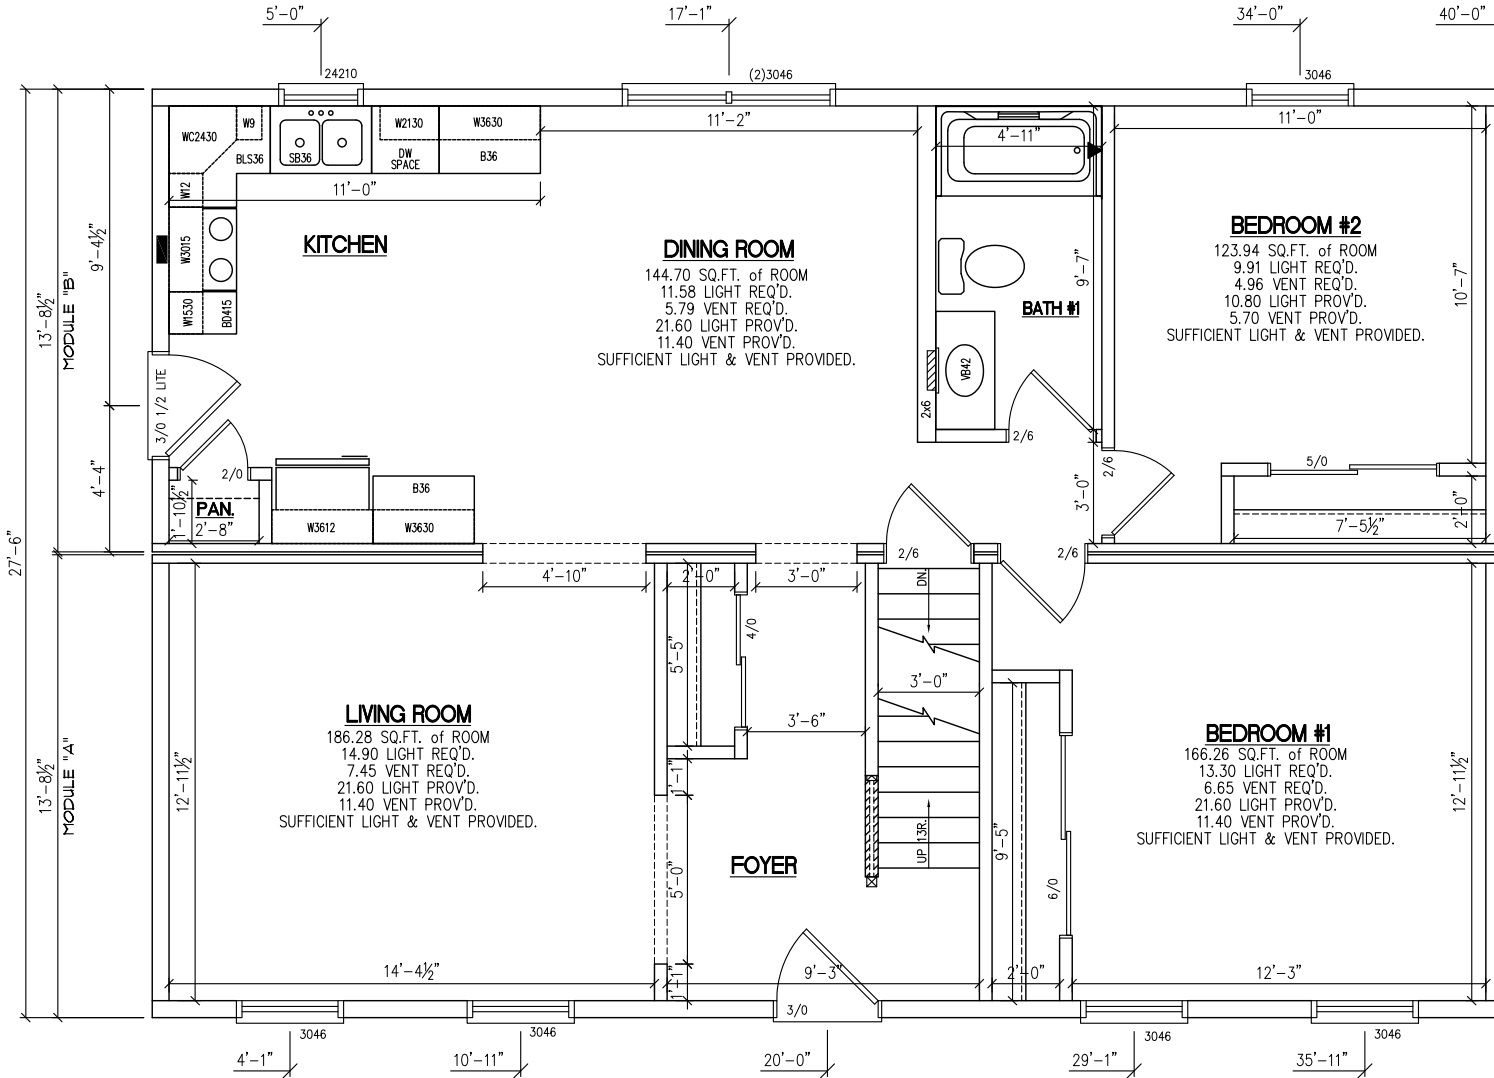

- NOTES:
1. 2x6 EXTERIOR WALLS @ 24" O.C.
 2. 2x3 MARRIAGE WALLS @ 16" O.C.
 3. 8'-0" CEILING HEIGHT
 4. MW CLASSIC MODULAR SINGLE HUNG WINDOWS
 5. ??,??? TOTAL BTU HEAT LOSS
 6. BUILDER TO PROVIDE A HEATING UNIT WITH A MINIMUM ??.0 AFUE
 7. 12/12 RAFTER @ 24" O.C.


DATE	REVISION	BY

BUILDER	CUSTOMER/PROJECT
ADDRESS	
CITY	
COUNTY	
ORDER NO	
FILE NAME	WOODHAVEN I
STATE	
ZIP	
SNOW LOAD (LBS)	
WIND SPEED (MPH)	
SPT	1100
TYPE	CAPE

1ST STORY FLOOR PLAN

SERIAL # / ORDER #
S#????/O#????

PAGE #

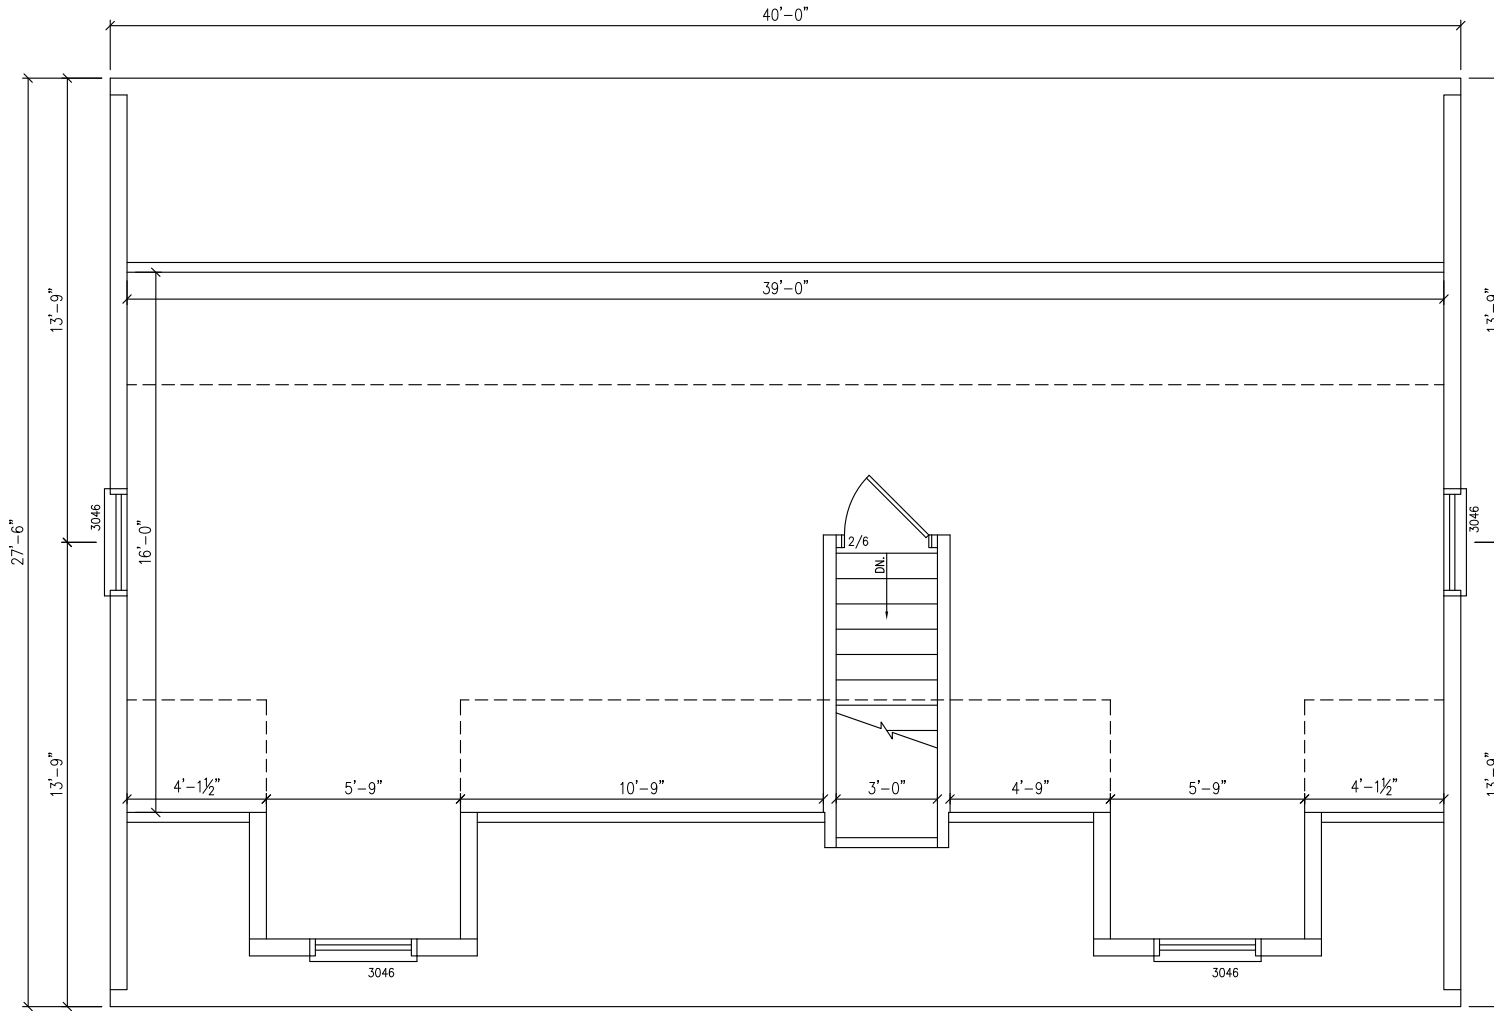

PROPOSED 2ND FLOOR ONLY


(FINISHED AND INSULATED ON-SITE BY OTHERS)

DATE	REVISION	BY

BUILDER	CUSTOMER/PROJECT
CITY	STATE
COUNTY	ZIP
ORDER NO	SNOW LOAD (LBS)
FILE NAME	WIND SPEED (MPH)
WOODHAVEN I	SFPT
	1100
	TYPE
	CAPE

SERIAL # / ORDER #	PAGE #
S#????/O#????	

2ND STORY FLOOR PLAN

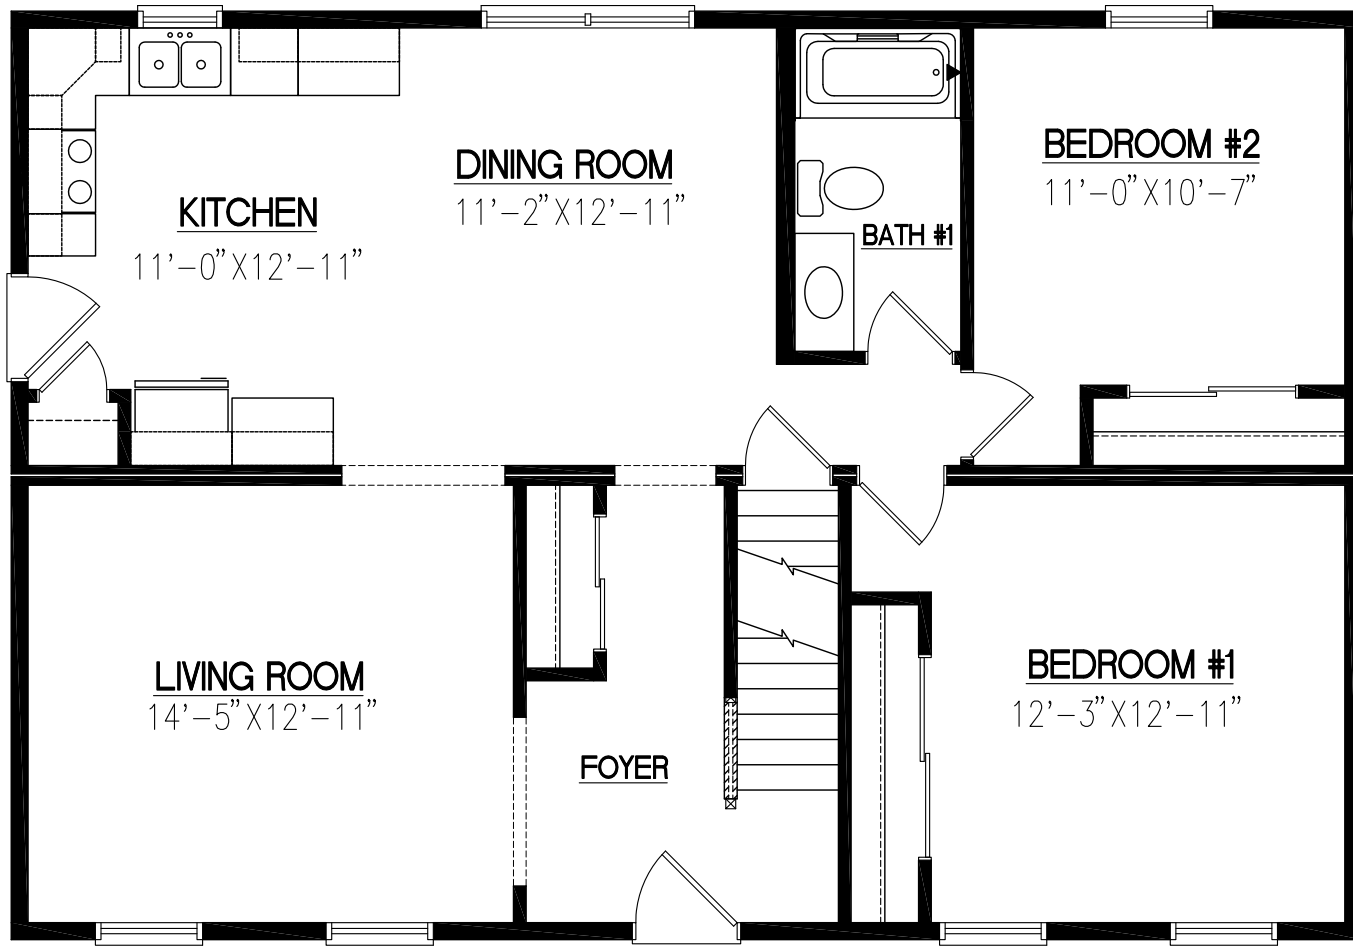

Icon - Legacy Custom Modular Homes, LLC
 246 SAND HILL ROAD
 SELINGROVE, PA 17870
 PHONE 570-374-3280
 FAX 570-374-1122
 WWW.ICONLEGACY.COM




DATE	REVISION	BY


BUILDER	CUSTOMER/PROJECT	ZIP
ADDRESS		WIND SPEED (MPH)
CITY	STATE	TYPE
COUNTY	SNOW LOAD (LBS)	CAPE
ORDER NO	SPT	
SERIAL NO	1100	
FILE NAME	WOODHAVEN I	

1ST STORY LITERATURE PLAN

SERIAL #/ ORDER #
 S#????/O#????

PAGE #

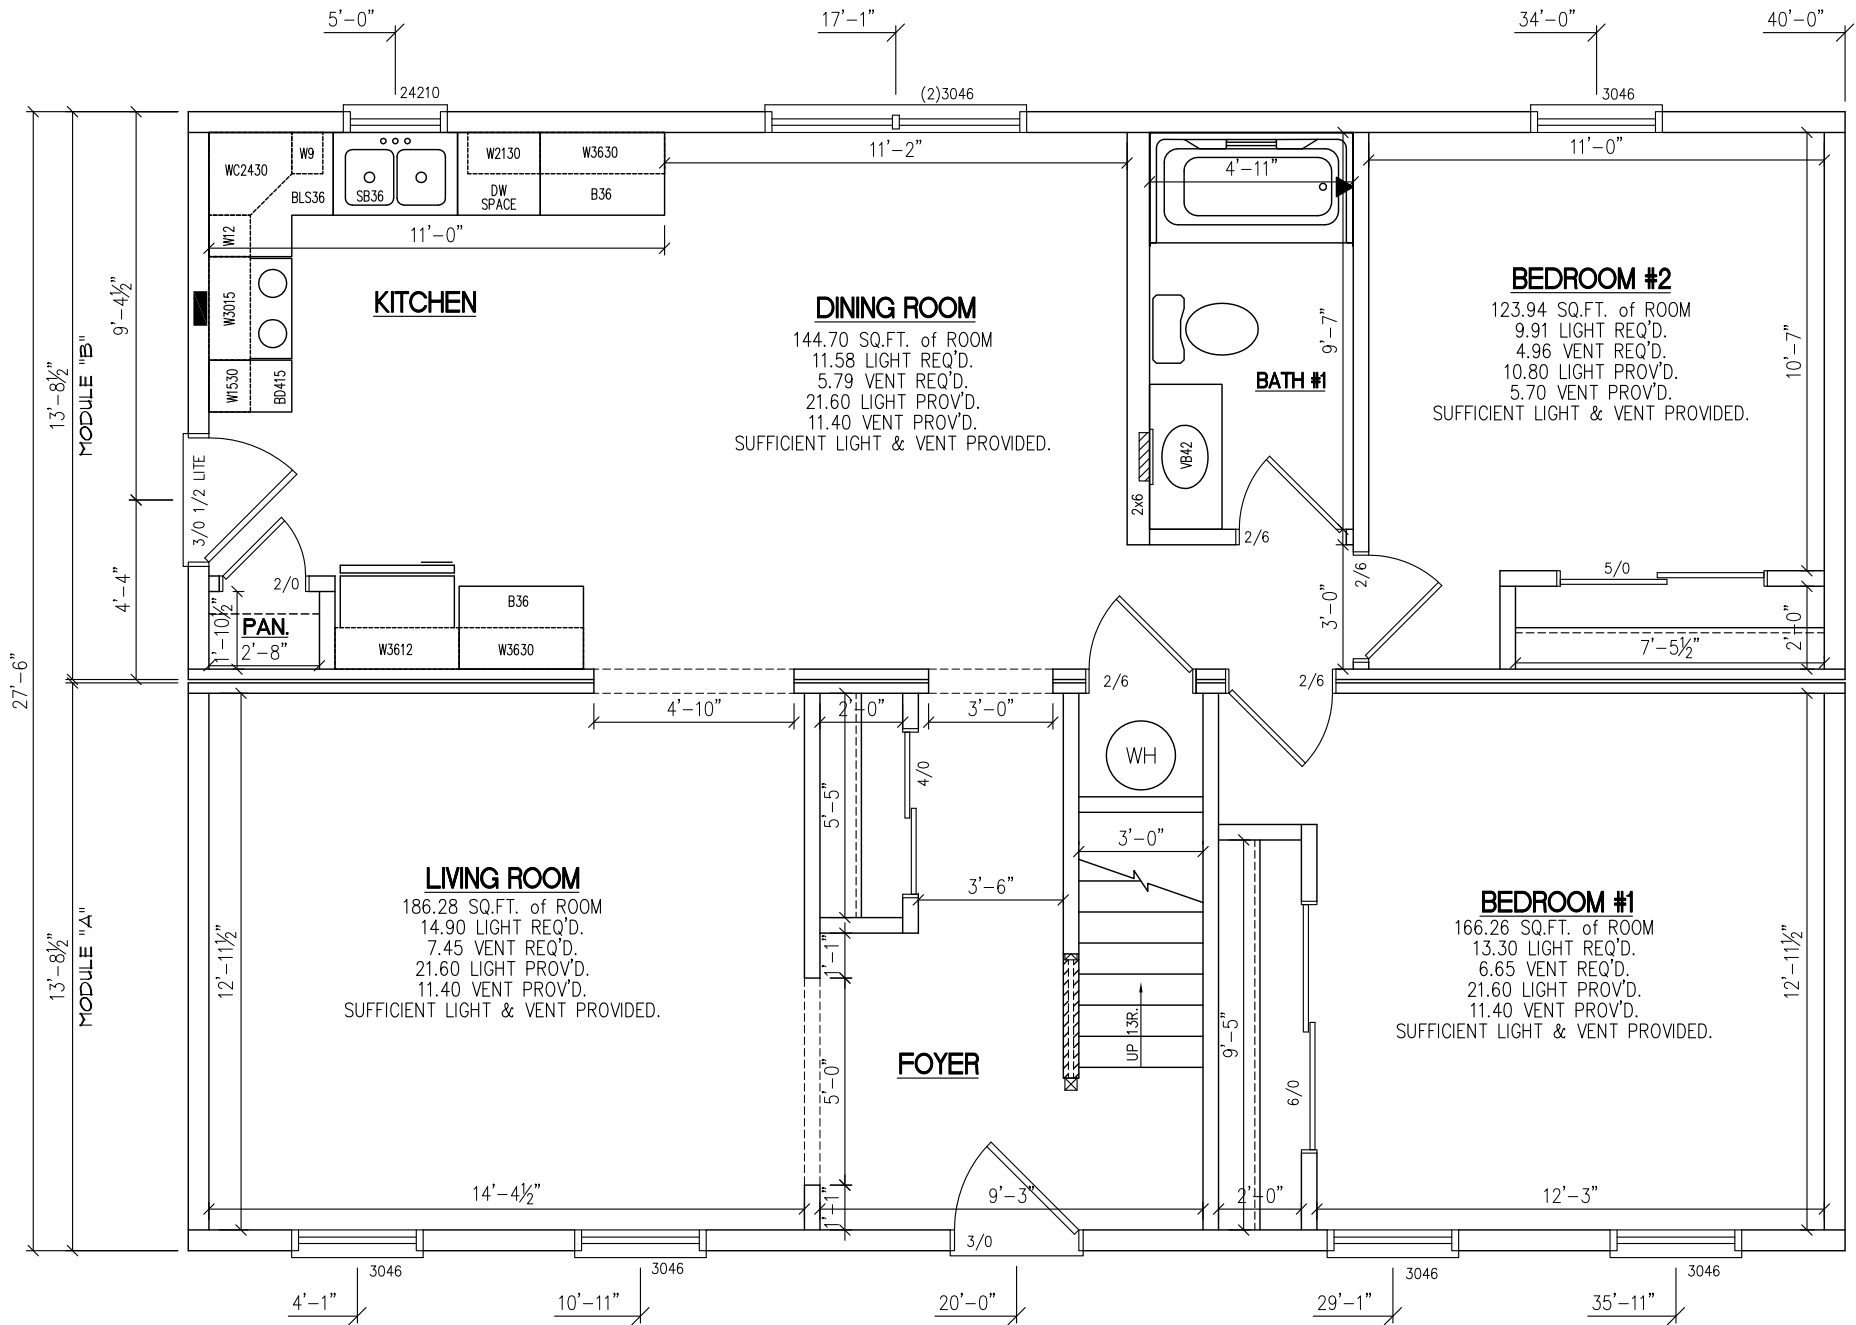

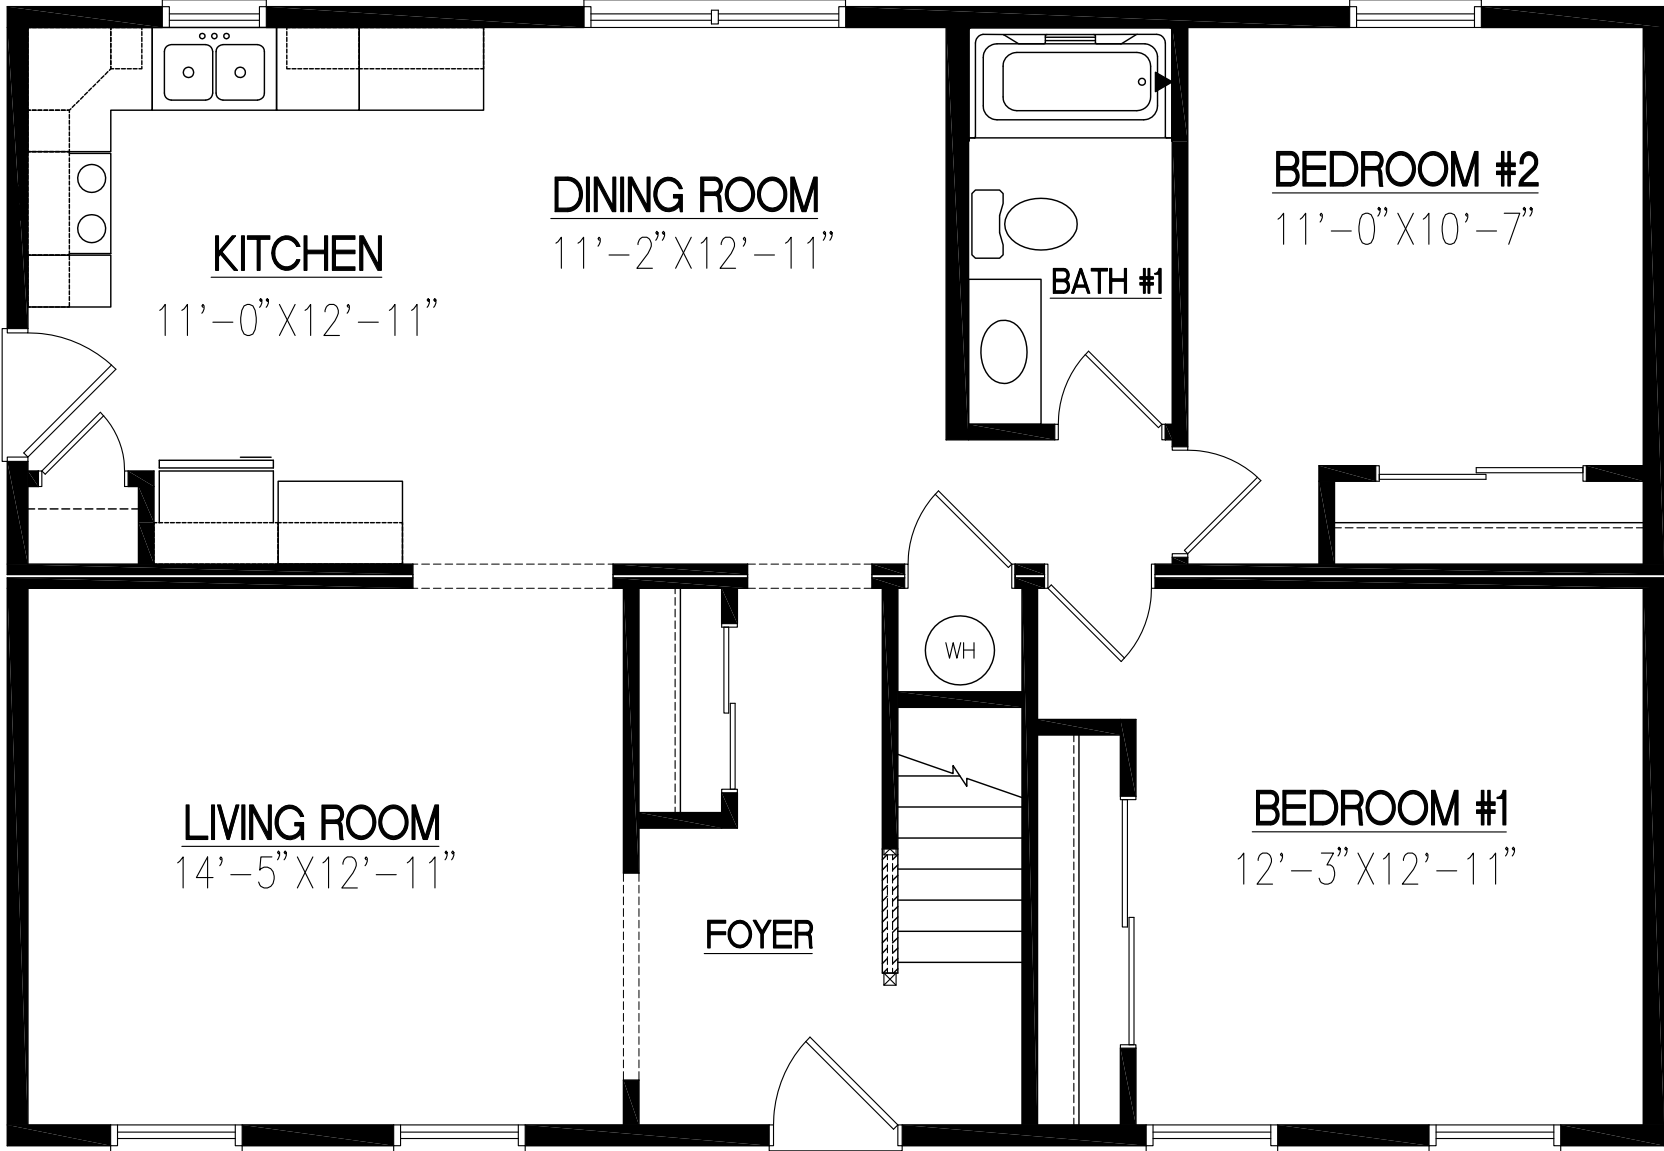

KITCHEN

11'-0" X 12'-11"

DINING ROOM

11'-2" X 12'-11"

LIVING ROOM

14'-5" X 12'-11"

FOYER

WH

BATH #1

BEDROOM #2

11'-0" X 10'-7"

BEDROOM #1

12'-3" X 12'-11"