



FRONT ELEVATION
ACCESS TO GRADE ON-SITE BY OTHERS

THE BFE IS 16'
WE ARE SHOWING 8'-8" ABOVE GRADE
BUILDER CONFIRMED GRADE LEVEL IS 9' ABOVE SEA LEVEL

THIS BUILDING HAS BEEN
EXTRACTED FROM AN APPROVED
SYSTEMS OR PER MODEL APPROVAL

REW

SERIAL #/ ORDER #
0#????

246 SAND HILL ROAD
SELINGROVE, PA 17870
PHONE: (570) 374-3280
FAX: (570) 374-1122
WWW.ICONLEGACY.COM




DATE	REVISION	BY

BUILDER	STANDARD MODELS	
ADDRESS	2000 WILSON ROAD PO BOX 1000 POPLICHTARD'S ISLAND	
CITY	STATE	ZIP
COUNTY	SNOW LOAD (LBS)	WIND SPEED (MPH)
ORDER NO	SOFT	TYPE
SERIAL NO	FILE NAME	

FRONT ELEVATION

PAGE #
2A

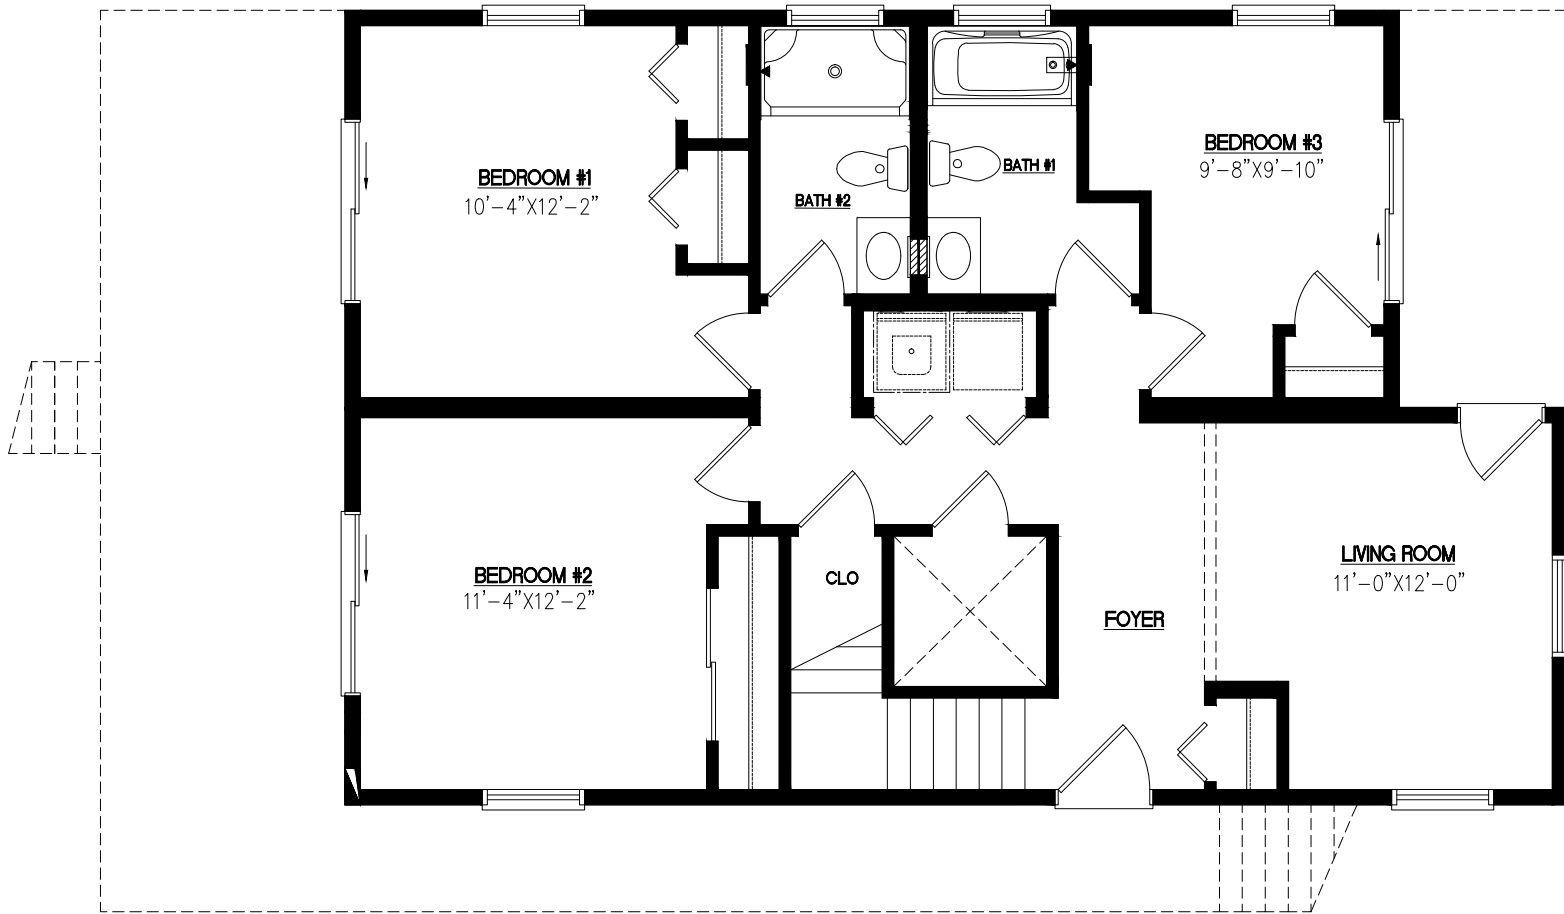

THIS BUILDING HAS BEEN EXTRACTED FROM AN APPROVED SYSTEMS OR PER MODEL APPROVAL

REW

SERIAL # / ORDER #	PAGE #
O#????	


DATE	REVISION	BY

BUILDER		STANDARD MODELS	
ADDRESS		100 LITCHARD'S ISLAND	
STATE	ZIP	SNOW LOAD (LBS)	WIND SPEED (MPH)
COUNTY		SOFT	TYPE
ORDER NO	SERIAL NO		
	FILE NAME		



246 SAND HILL ROAD
SELINGROVE, PA 17870
PHONE: (570) 374-3280
FAX: (570) 374-1122
WWW.ICONLEGACY.COM

246 SAND HILL ROAD
 SELINGROVE, PA 17870
 PHONE: (570) 374-3280
 FAX: (570) 374-1122
 WWW.ICONLEGACY.COM

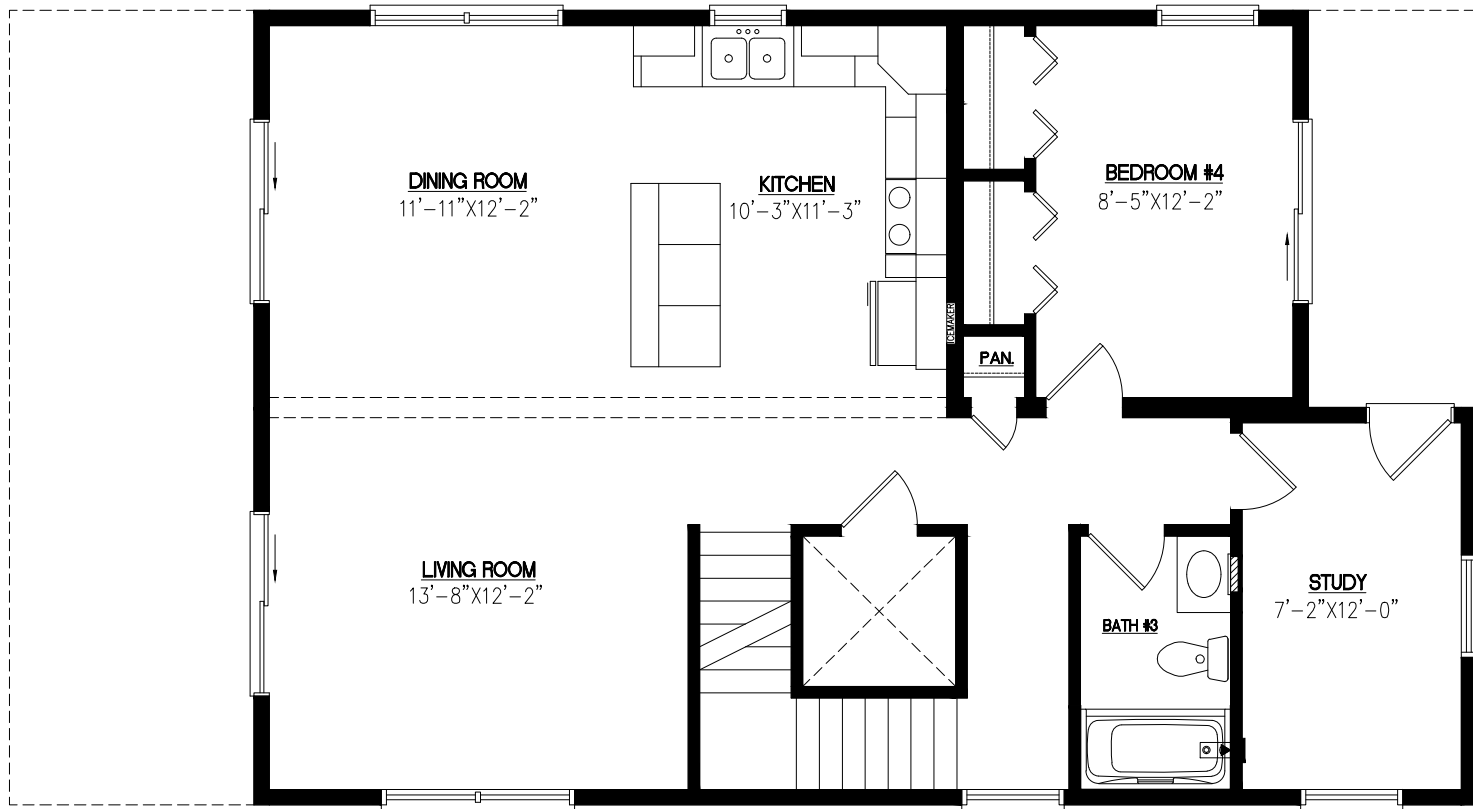

THIS BUILDING HAS BEEN
 EXTRACTED FROM AN APPROVED
 SYSTEMS OR PER MODEL APPROVAL

REW

SERIAL #/ ORDER #

O#????

DATE	REVISION	BY

BUILDER		STANDARD MODELS	
ADDRESS		246 SAND HILL ROAD	
CITY		SELINGROVE, PA 17870	
STATE	ZIP	SNOW LOAD (LBS)	WIND SPEED (MPH)
COUNTY	SOFT	ORDER NO	SERIAL NO
		FILE NAME	

BUILDER	STANDARD MODELS
ADDRESS	246 SAND HILL ROAD
CITY	SELINGROVE, PA 17870
STATE	ZIP
COUNTY	SOFT
ORDER NO	SERIAL NO
FILE NAME	

PAGE #