



FRONT ELEVATION

••SHOWN WITH OPTIONAL OVERHANGS, PORCH, REV. GABLES, SHUTTERS AND WINDOW GRILLS••



Icon - Legacy Custom Modular Homes, LLC
 246 SAND HILL ROAD
 SELINGSGROVE, PA 17870
 PHONE 570-374-3280
 FAX 570-374-1122
 WWW.ICONLEGACY.COM

DATE	REVISION	BY

BUILDER	CUSTOMER/PROJECT	STATE	ZIP	WIND SPEED (MPH)
CITY	COUNTY	SNOW LOAD (LBS)	SOFT	TYPE
			2365	TWO STORY
ORDER NO	SERIAL NO	FILE NAME		
		SUNNYVALE		

FRONT ELEVATION

SERIAL # / ORDER #


S#????/O#????

PAGE #

2A

*TEMPERATURE CONTROL VALVE TO BE INSTALLED TO ALL TUBS AND SHOWERS
 *BUILDER IS RESPONSIBLE TO COMPLY WITH R613.2 (WINDOW SILLS) OF THE 2006 IRC (DONE ON-SITE IF APPLICABLE)

BUILDER IS RESPONSIBLE TO PROVIDE ICON LEGACY C.M.H. WITH ANY LOCAL/STATE CODES OR AMENDMENTS THAT WILL EFFECT THE DESIGN AND CONSTRUCTION OF THE HOUSE.

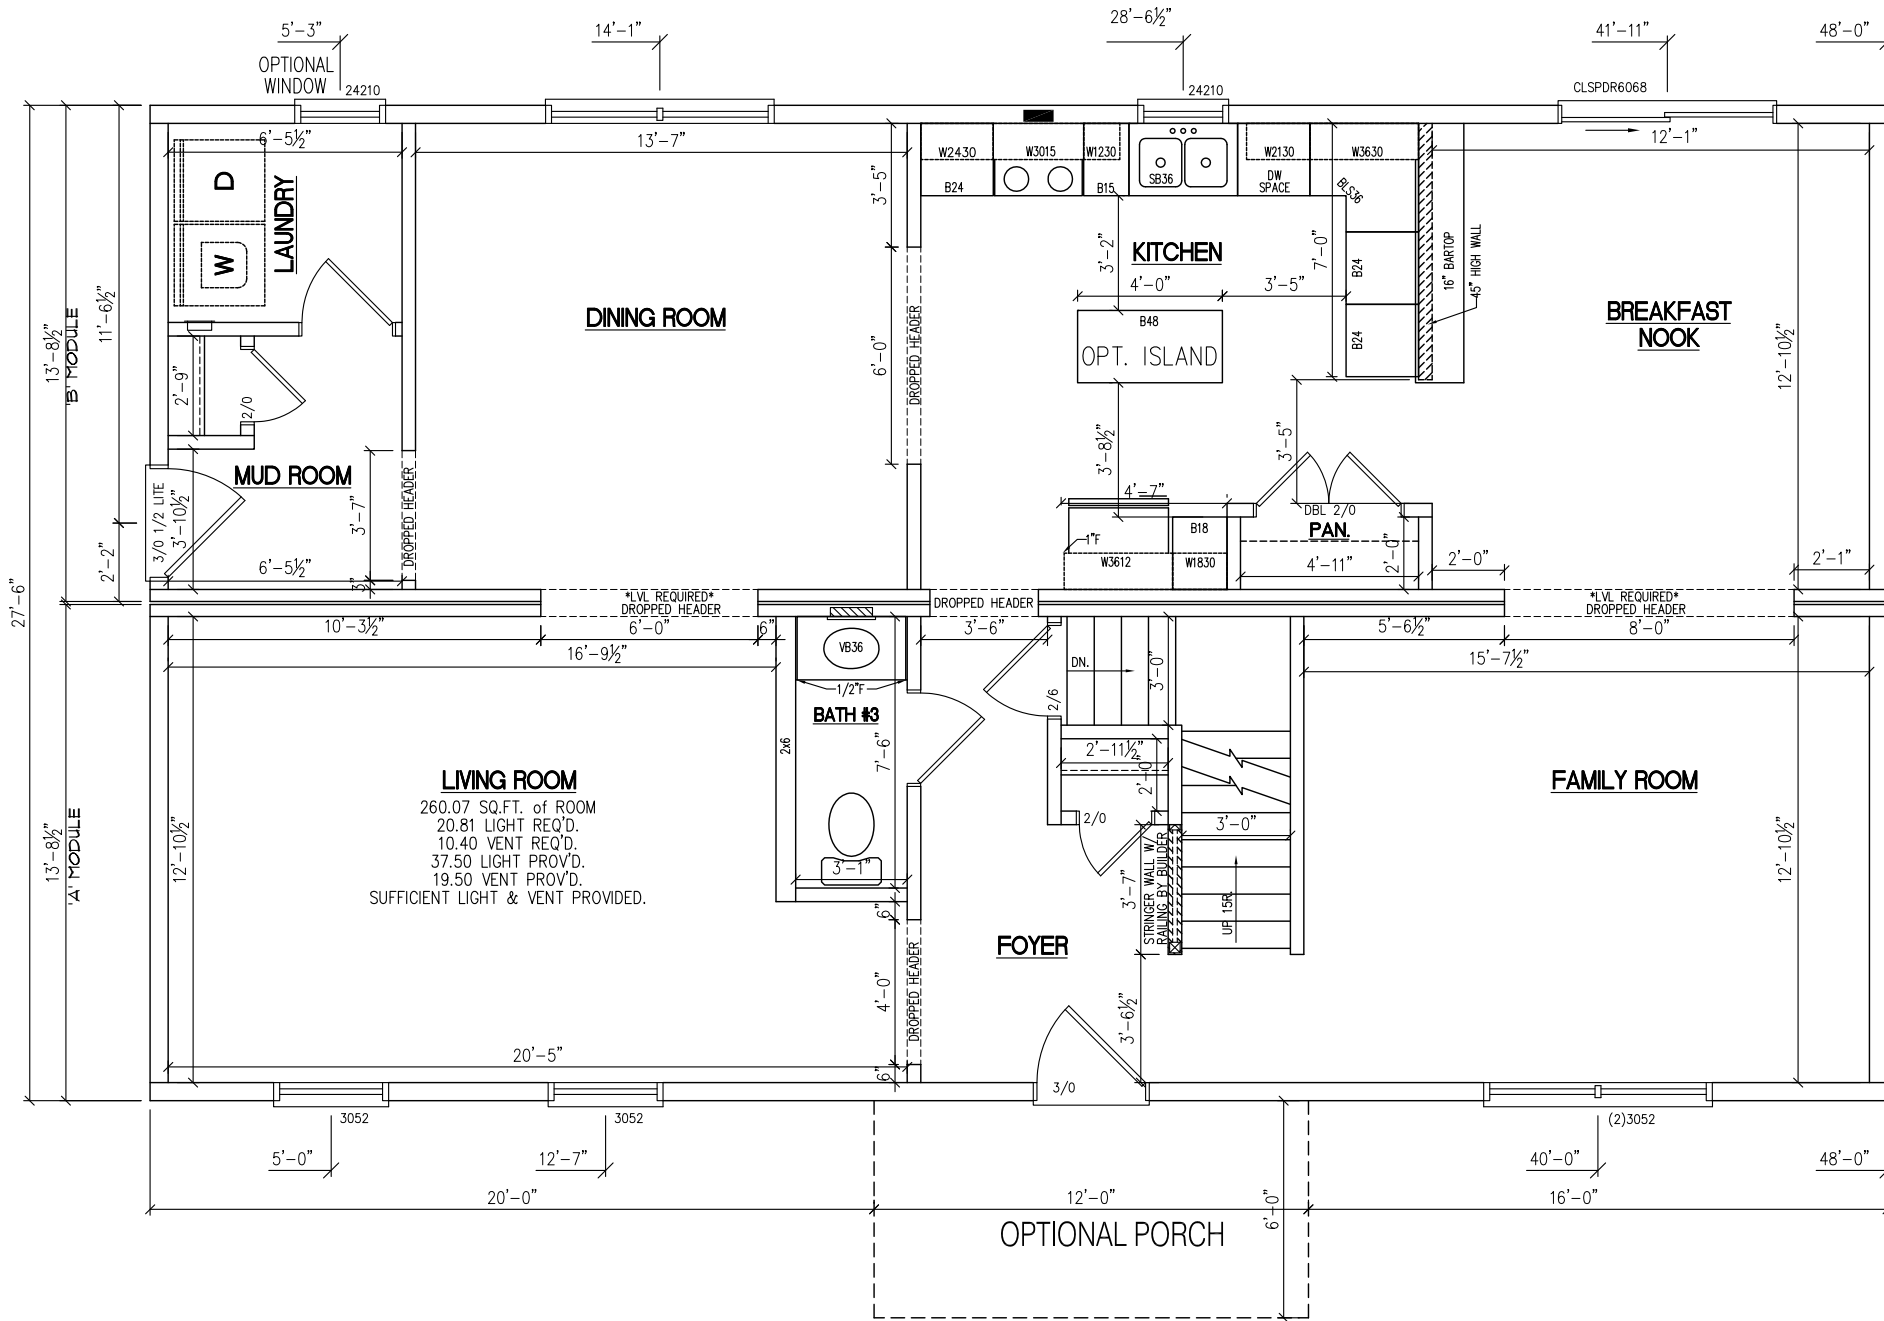

NOTES:


- 2x6 EXTERIOR WALLS @ 16" O.C.
- 2x4 MARRIAGE WALLS @ 16" O.C.
- 8'-0" CEILING HEIGHT (1st and 2nd FLOORS)
- MW CLASSIC MODULAR SINGLE HUNG WINDOWS
- ??,?? TOTAL BTU HEAT LOSS
- BUILDER TO PROVIDE A HEATING UNIT WITH A MINIMUM ??.0 AFUE
- 5/12 RAFTER @ 24" O.C.

1430 SQ.FT. 1st. Floor
 935 SQ.FT. 2nd. Floor
 2365 SQ.FT. Total

Icon - Legacy Custom Modular Homes, LLC
 246 SAND HILL ROAD
 SELINGROVE, PA 17870
 PHONE 570-374-3280
 FAX 570-374-1122
 WWW.ICONLEGACY.COM



BY	
REVISION	
DATE	
CUSTOMER/PROJECT	
ADDRESS	
CITY	
COUNTY	
ORDER NO	
FILE NAME	SUNNYVALE
STATE	
ZIP	
SNOW LOAD (LBS)	
SOFT	2365
WIND SPEED (MPH)	
TYPE	TWO STORY
1ST STORY FLOOR PLAN	

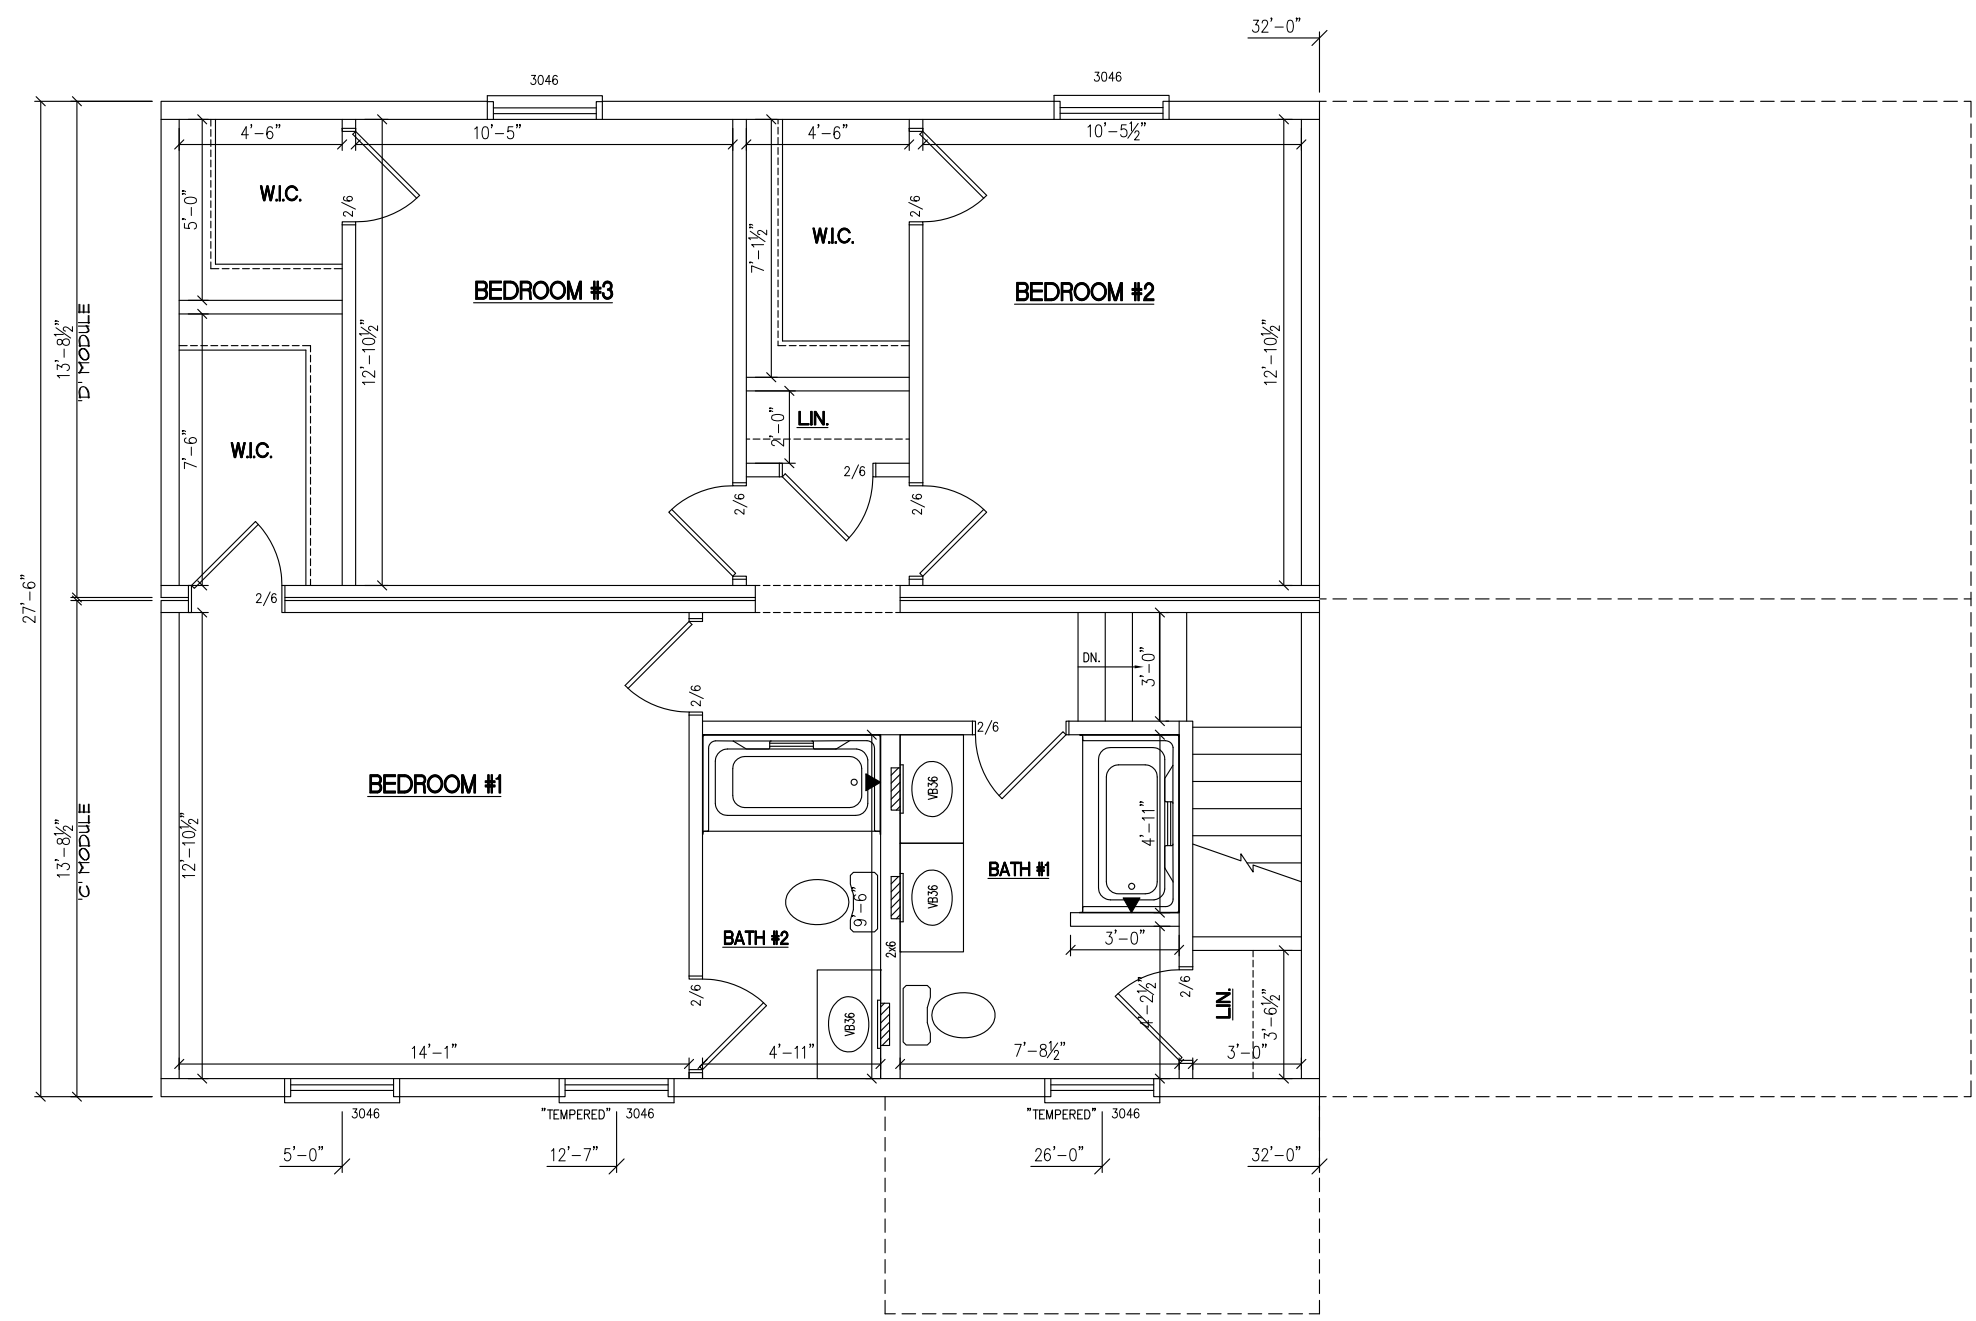

SERIAL # / ORDER #
S#????/O#????

PAGE #:
3B

BUILDER		CUSTOMER/PROJECT	
ADDRESS		ADDRESS	
CITY	STATE	ZIP	
COUNTY	SNOW LOAD (LBS)	WIND SPEED (MPH)	
ORDER NO	SERIAL NO	SOFT	TYPE
FILE NAME	SUNNYVALE	2365	TWO STORY


DATE	REVISION	BY

Icon - Legacy Custom Modular Homes, LLC


246 SAND HILL ROAD
 SELINGSGROVE, PA 17870
 PHONE 570-374-3280
 FAX 570-374-1122
 WWW.ICONLEGACY.COM

Custom Modular Homes, LLC

2ND STORY FLOOR PLAN

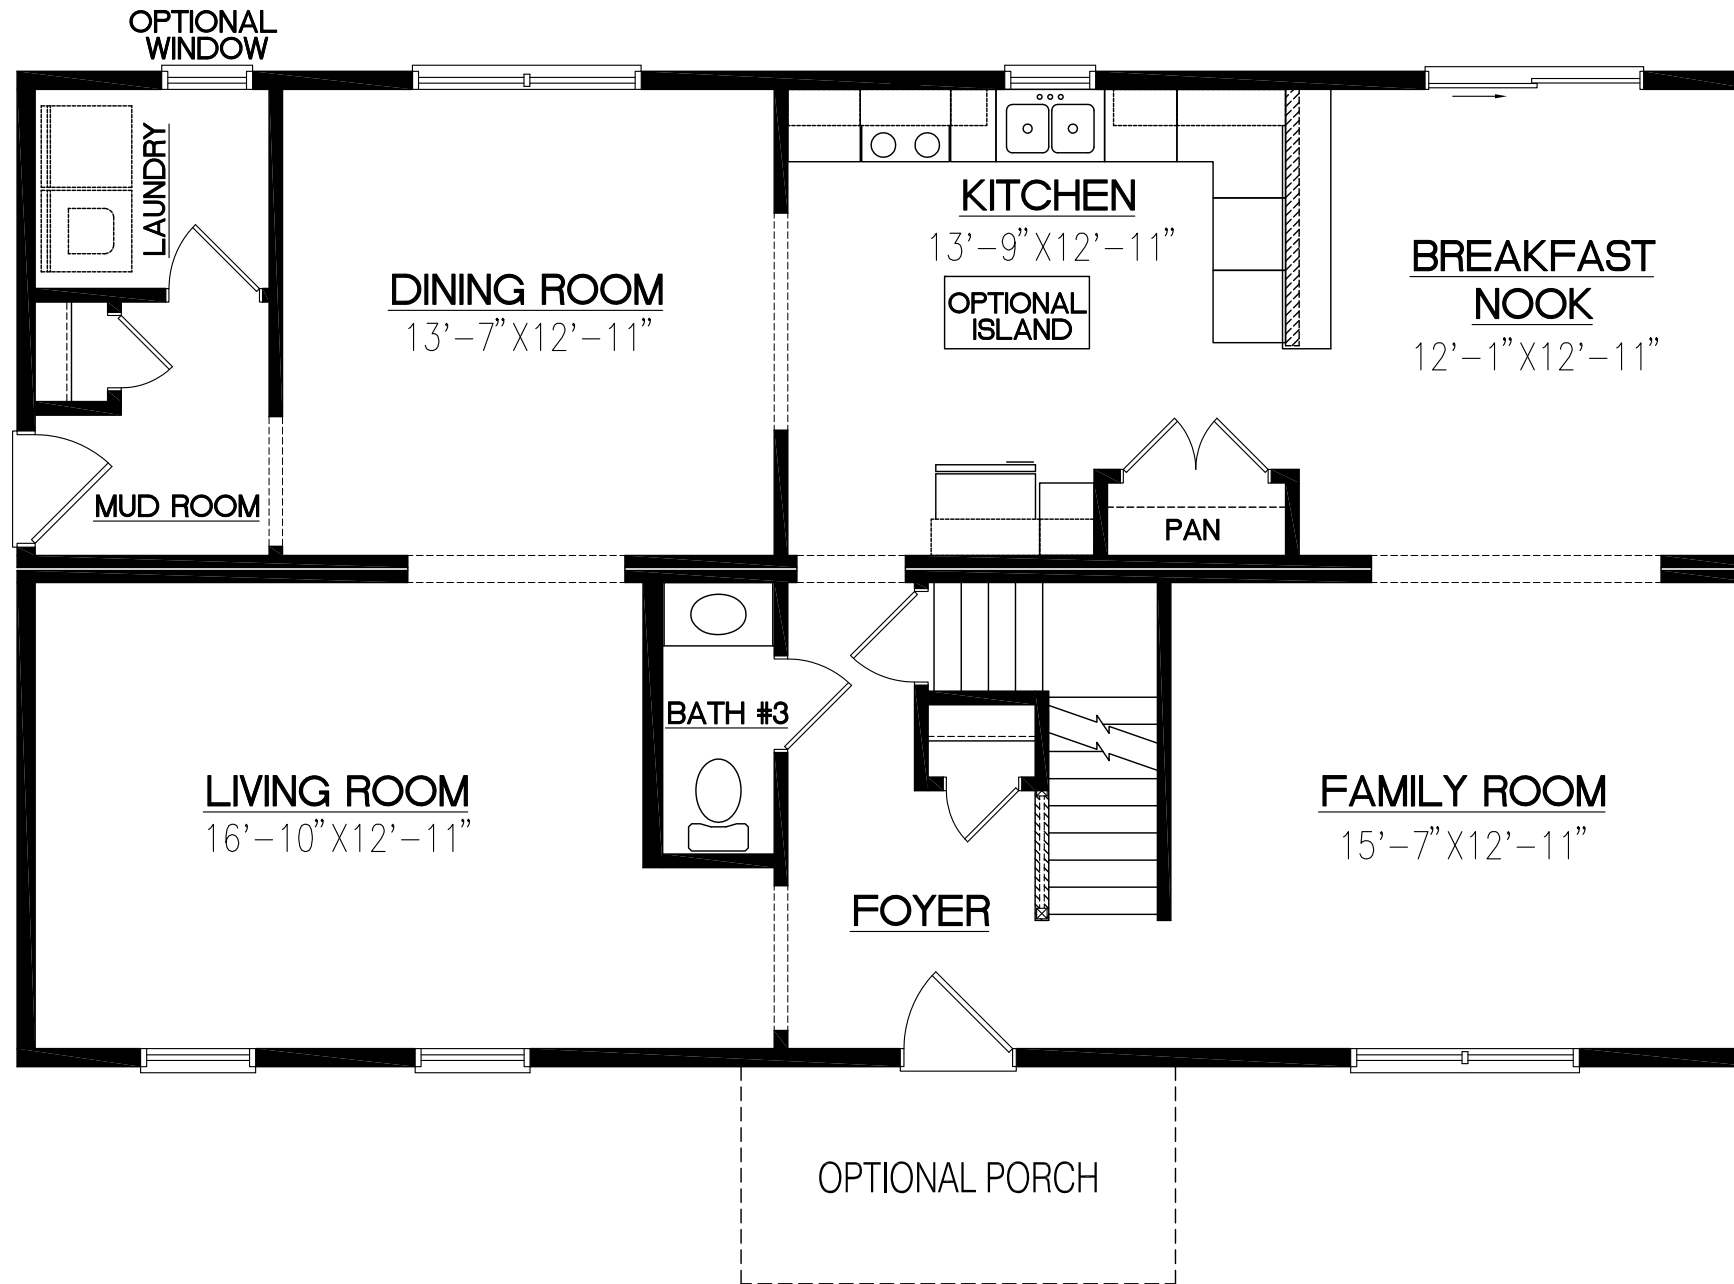

BUILDER	CUSTOMER/PROJECT	ADDRESS	CITY	STATE	ZIP	COUNTY	SNOW LOAD (LBS)	WIND SPEED (MPH)	ORDER NO	SERIAL NO	TYPE	DATE	REVISION	BY
ICON LEGACY							2365				TWO STORY			
FILE NAME: SUNNYVALE														
1ST STORY LITERATURE PLAN														

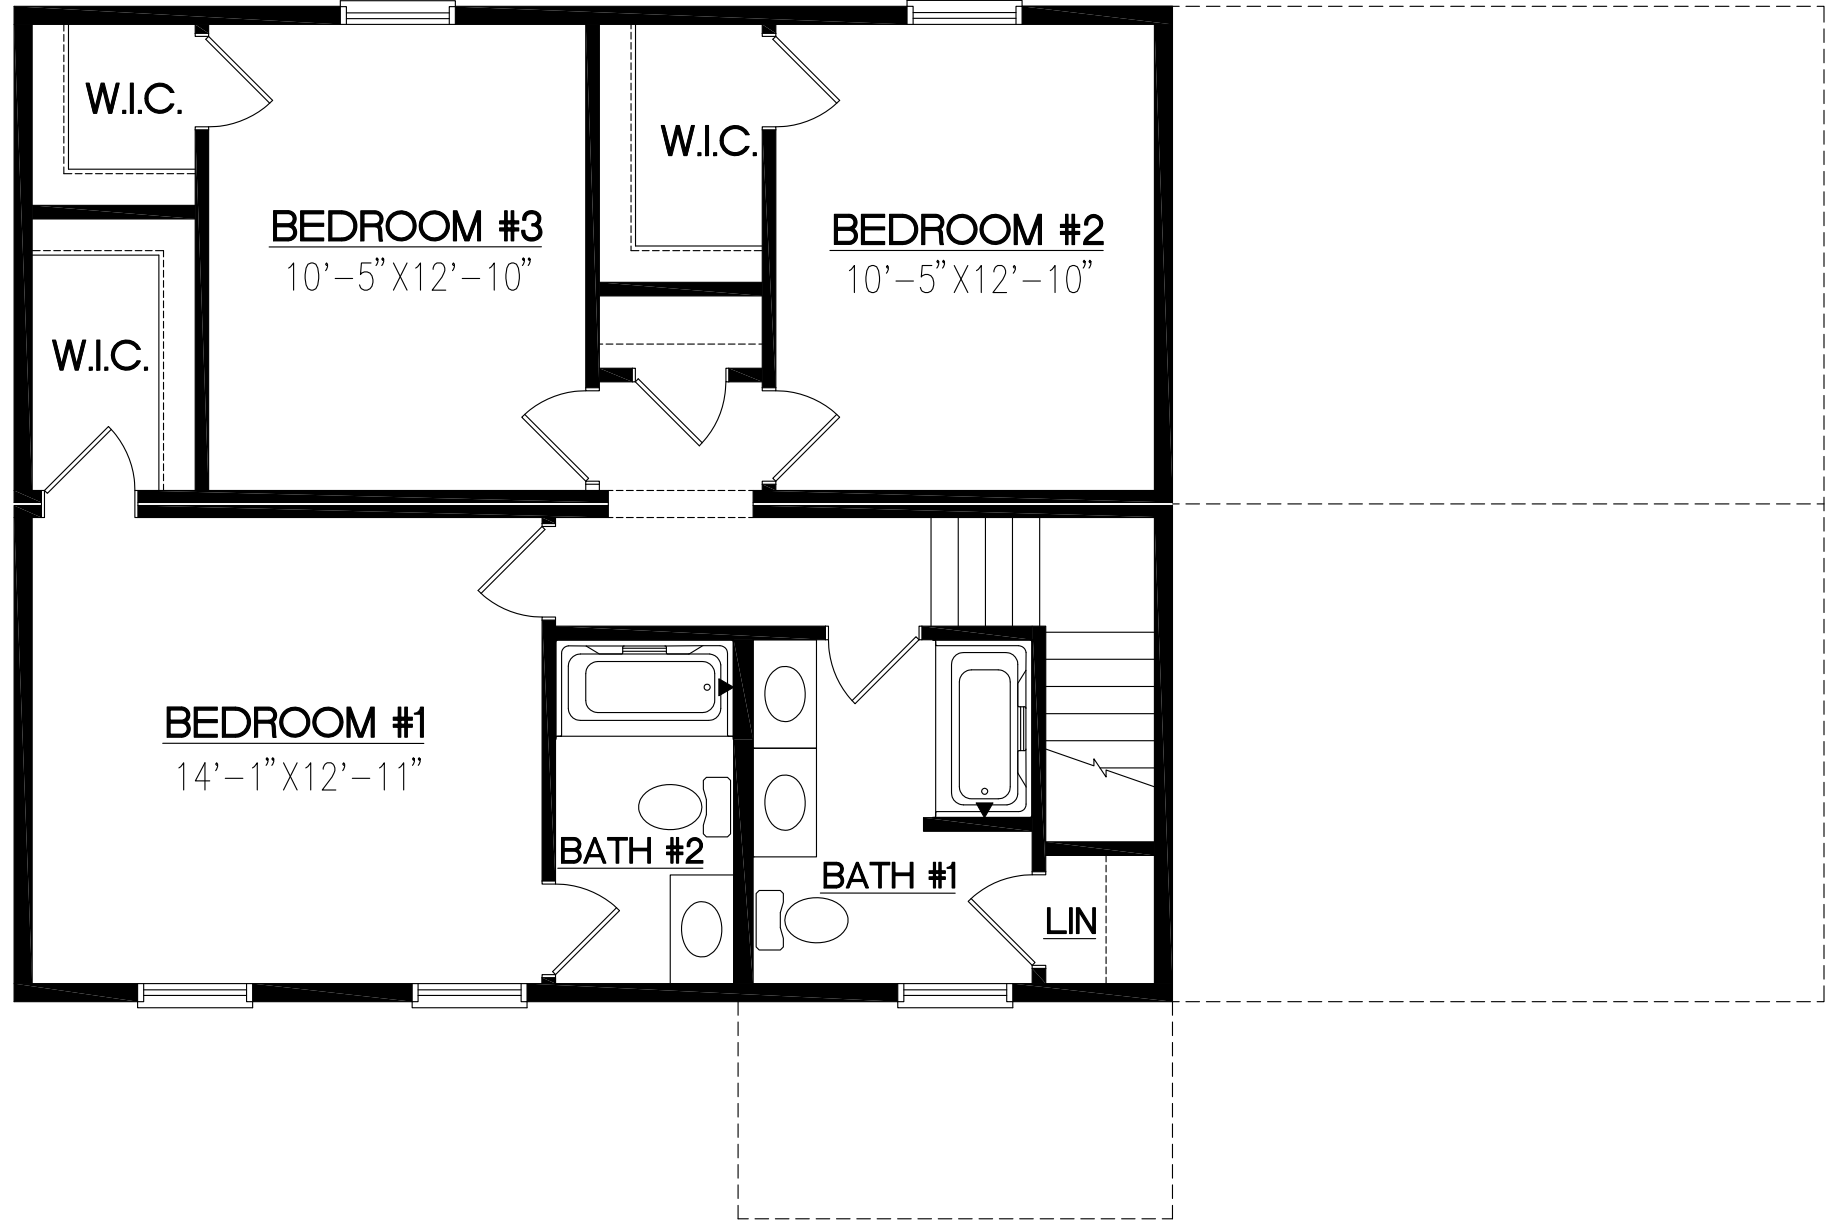

Icon - Legacy Custom Modular Homes, LLC



246 SAND HILL ROAD
SELINGROVE, PA 17870
PHONE 570-374-3280
FAX 570-374-1122
WWW.ICONLEGACY.COM

Custom Modular Homes, LLC

REVISION	DATE	BY

BUILDER	CUSTOMER/PROJECT
ADDRESS	
CITY	STATE
COUNTY	ZIP
ORDER NO	SNOW LOAD (LBS)
	SOFT
	2365
FILE NAME	TYPE
SUNNYVALE	TWO STORY

2ND STORY LITERATURE PLAN